


Dist	COUNTY	ROUTE	POST MILES TOTAL PROJECT	SHEET No.	TOTAL SHEETS
03	Pia	65	R11.9/R24.1		

**NOTE:**  
FOR ACCURATE RIGHT OF WAY DATA, CONTACT  
RIGHT OF WAY ENGINEERING AT THE DISTRICT OFFICE.

**POSITIVE LOCATION INFORMATION**


No.	UTILITY	LOCATION	NORTHING	EASTING	ELEVATION	DEPTH	METHOD
5	OIL	86.3' Lt "IND1" 51+53.5	2062924.4	6762462.4	138.0	4.1	ELECTRONIC DETECTION
6	OIL	86.7' Lt "IND1" 52+56.5	2063022.8	6762493.0	139.6	4.3	ELECTRONIC DETECTION
7	OIL	86.8' Lt "IND1" 53+54.1	2063115.9	6762522.3	140.5	4.1	TEST HOLE
8	FIBER OPTIC	107.2' Lt "IND1" 54+44.9	2063208.7	6762530.2	138.6	3.6	TEST HOLE
9	OIL	86.4' Lt "IND1" 54+53.6	2063210.7	6762552.6	140.8	4.4	TEST HOLE
10	OIL	87.2' Lt "IND1" 55+51.6	2063304.4	6762581.4	141.1	4.4	TEST HOLE
11	FIBER OPTIC	107.0' Lt "IND1" 55+73.5	2063331.3	6762569.2	138.7	3.5	TEST HOLE
12	OIL	86.3' Lt "IND1" 56+56.0	2063403.7	6762613.7	141.5	4.4	TEST HOLE
13	OIL	86.5' Lt "IND1" 57+43.7	2063487.4	6762639.9	141.1	4.1	TEST HOLE
14	FIBER OPTIC	107.3' Lt "IND1" 54+45.0	2063521.7	6762628.8	138.9	3.4	TEST HOLE
15	OIL	87.6' Lt "IND1" 58+47.9	2063587.1	6762670.2	138.4	4.3	TEST HOLE
16	FIBER OPTIC	107.0' Lt "IND1" 58+95.0	2063637.8	6762665.9	138.6	3.5	TEST HOLE
17	OIL	87.4' Lt "IND1" 59+49.7	2063684.1	6762701.0	136.0	4.2	TEST HOLE
18	OIL	86.9' Lt "IND1" 60+48.7	2063777.9	6762731.9	136.7	4.6	TEST HOLE
19	OIL	86.9' Lt "IND1" 61+46.2	2063871.3	6762760.6	137.1	4.3	ELECTRONIC DETECTION
20	OIL	87.0' Lt "IND1" 62+49.1	2063969.5	6762791.5	137.2	4.3	ELECTRONIC DETECTION

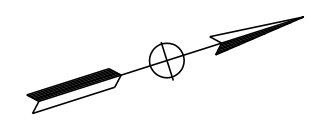

REGISTERED CIVIL ENGINEER DATE \_\_\_\_\_

PLANS APPROVAL DATE \_\_\_\_\_

THE STATE OF CALIFORNIA OR ITS OFFICERS OR AGENTS SHALL NOT BE RESPONSIBLE FOR THE ACCURACY OR COMPLETENESS OF SCANNED COPIES OF THIS PLAN SHEET.

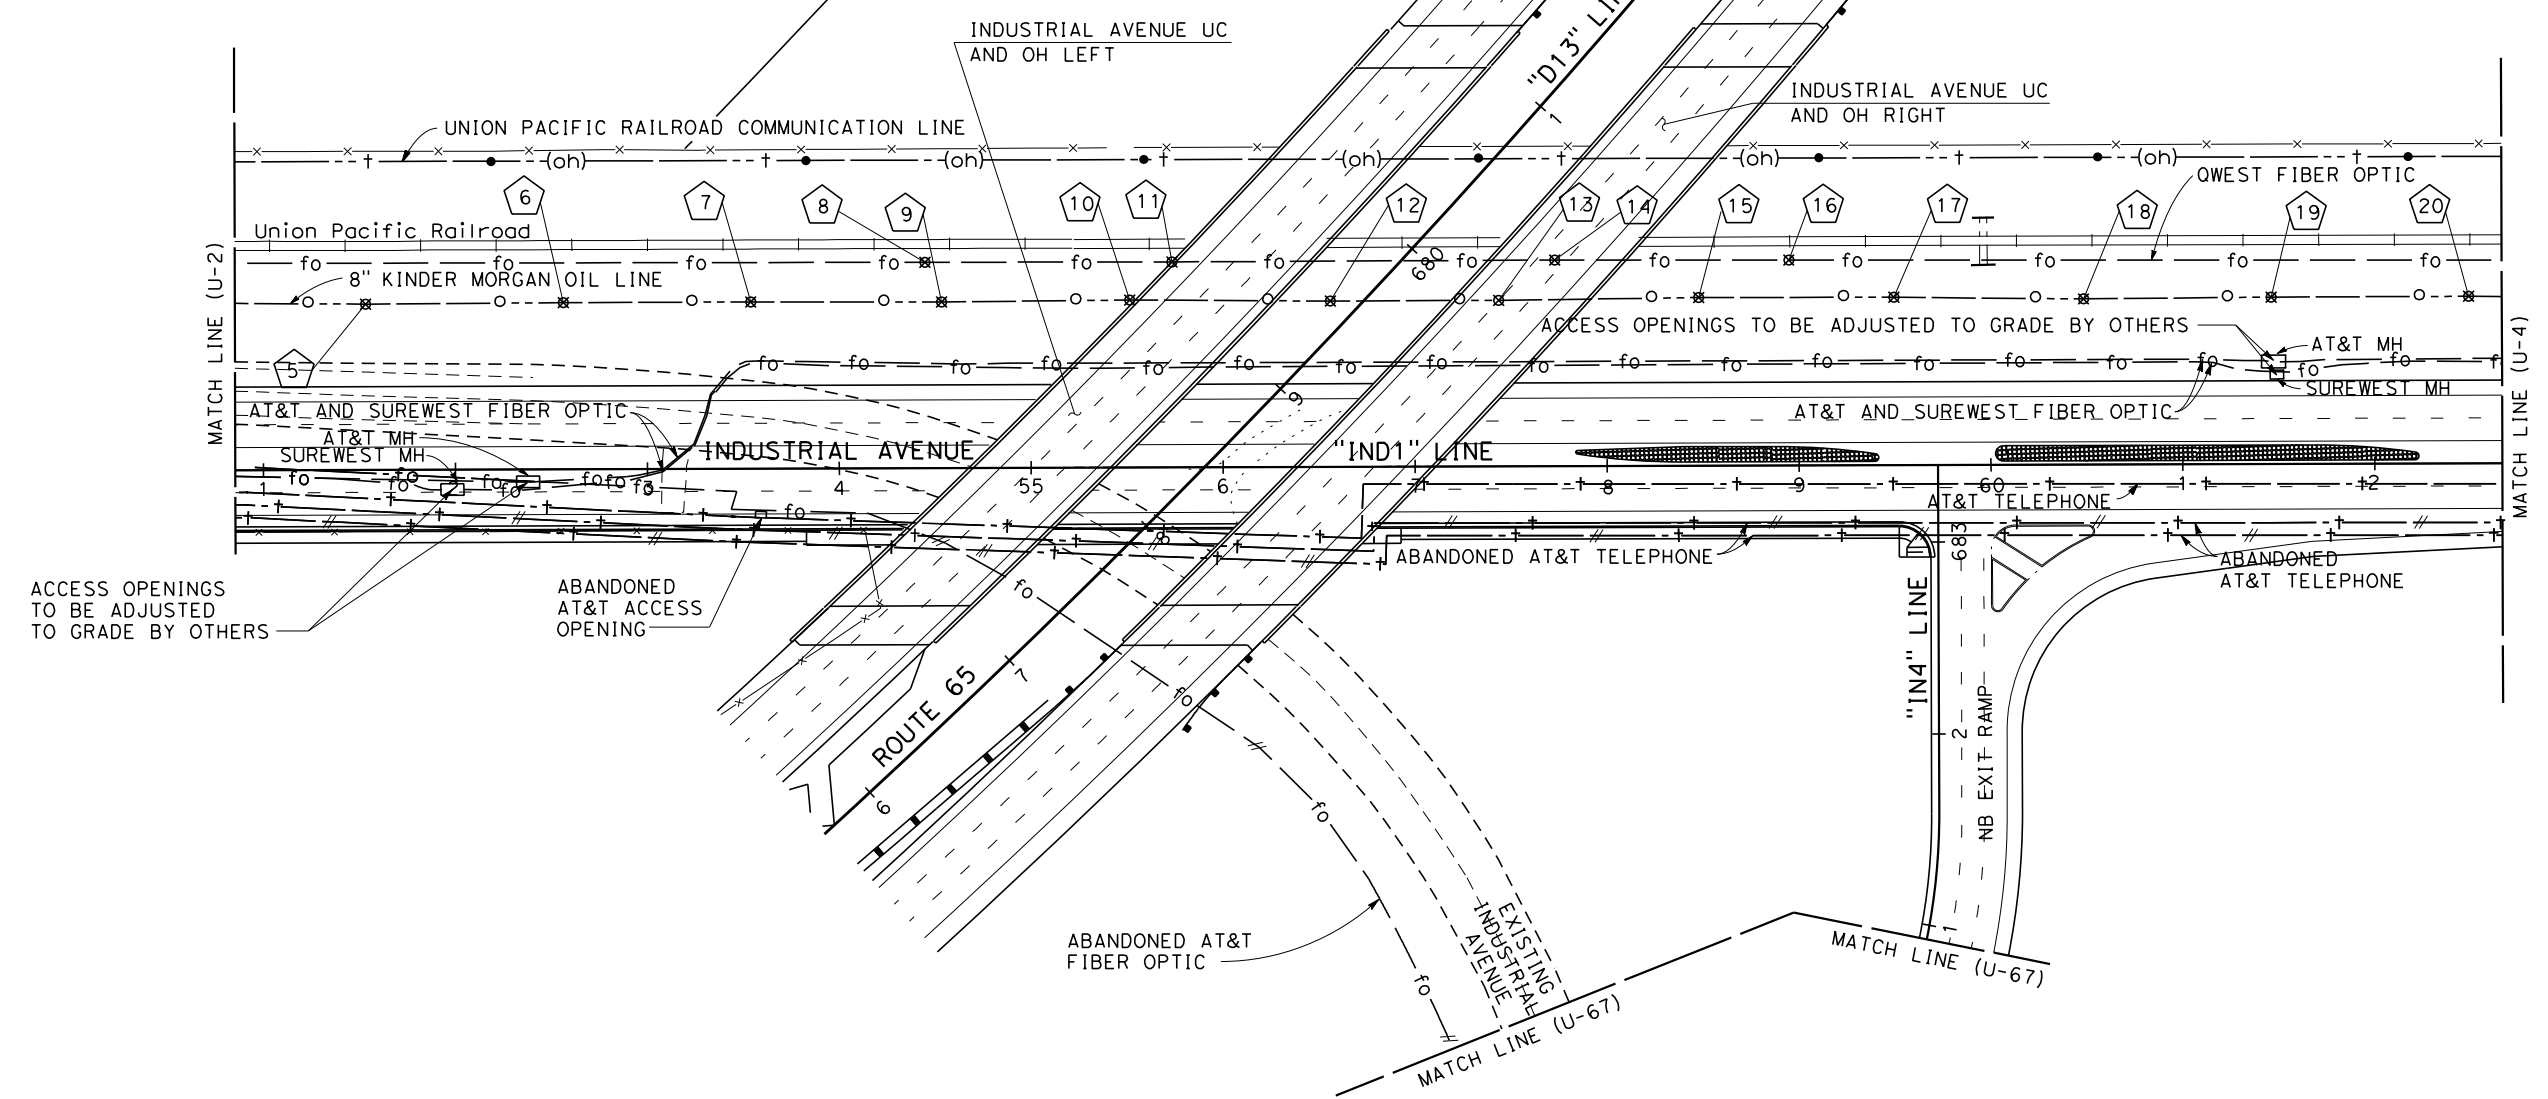

THIS EXAMPLE IS ONE OF MANY EXAMPLES OF THE VARIOUS TYPES OF PROJECT PLAN SHEETS FROM THE SAME CONSTRUCTION PROJECT, "ROUTE 65 BYPASS PROJECT."

**UTILITY PLAN SHEET, EXAMPLE "65 U-3"**

TO BE USED FOR UTILITY INFORMATION ONLY

**UTILITY PLAN**  
SCALE: 1" = 50'

**U-3**

REVISOR: \_\_\_\_\_ DATE: \_\_\_\_\_  
CALCULATED/DESIGNED BY: \_\_\_\_\_ CHECKED BY: \_\_\_\_\_  
FUNCTIONAL SUPERVISOR: \_\_\_\_\_  
DEPARTMENT OF TRANSPORTATION  
STATE OF CALIFORNIA - Caltrans

UTILITY PLAN SHEET, EXAMPLE "65 U-3" RELEASED 11/16/2016