


Dist	COUNTY	ROUTE	POST MILES TOTAL PROJECT	SHEET No.	TOTAL SHEETS
REGISTERED CIVIL ENGINEER			DATE		
PLANS APPROVAL DATE					
THE STATE OF CALIFORNIA OR ITS OFFICERS OR AGENTS SHALL NOT BE RESPONSIBLE FOR THE ACCURACY OR COMPLETENESS OF SCANNED COPIES OF THIS PLAN SHEET.					

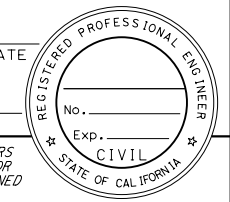

Construction Area Signs sheet Examples "B-1," "B-2," "B-3," and "B-4" cover the four locations shown on Title Sheet Example "P."


STATIONARY MOUNTED CONSTRUCTION AREA SIGNS

SIGN No. (X)	SIGN DESIGNATION	PANEL SIZE	SIGN MESSAGE	NUMBER OF POSTS AND SIZE	NUMBER OF SIGNS
A	G20-1	60" x 36"	ROAD WORK NEXT 10 MILES	1 - 4" x 6"	2
B	G20-2	36" x 18"	END ROAD WORK	1 - 4" x 4"	3
C	W16-1	24" x 30"	SHARE THE ROAD	1 - 4" x 4"	5
	W11-1	36" x 36"	BICYCLE SYMBOL		
D	W20-1	48" x 48"	ROAD WORK AHEAD	2 - 4" x 6"	4
E	C40 (CA)	108" x 42"	TRAFFIC FINES DOUBLED IN CONSTRUCTION ZONE	2 - 4" x 6"	3
F	W20-1	36" x 36"	ROAD WORK AHEAD	MOUNTED ON BARRICADE	10

NOTES:

1. LOCATION OF CONSTRUCTION AREA SIGNS ARE APPROXIMATE. EXACT LOCATIONS WILL BE DETERMINED BY THE ENGINEER.
2. FOR ADDITIONAL CONSTRUCTION AREA SIGNS, SEE SHEETS CS-2 THROUGH CS-4.

For California only signs, full Sign Designation including the (CA) suffix must be included.

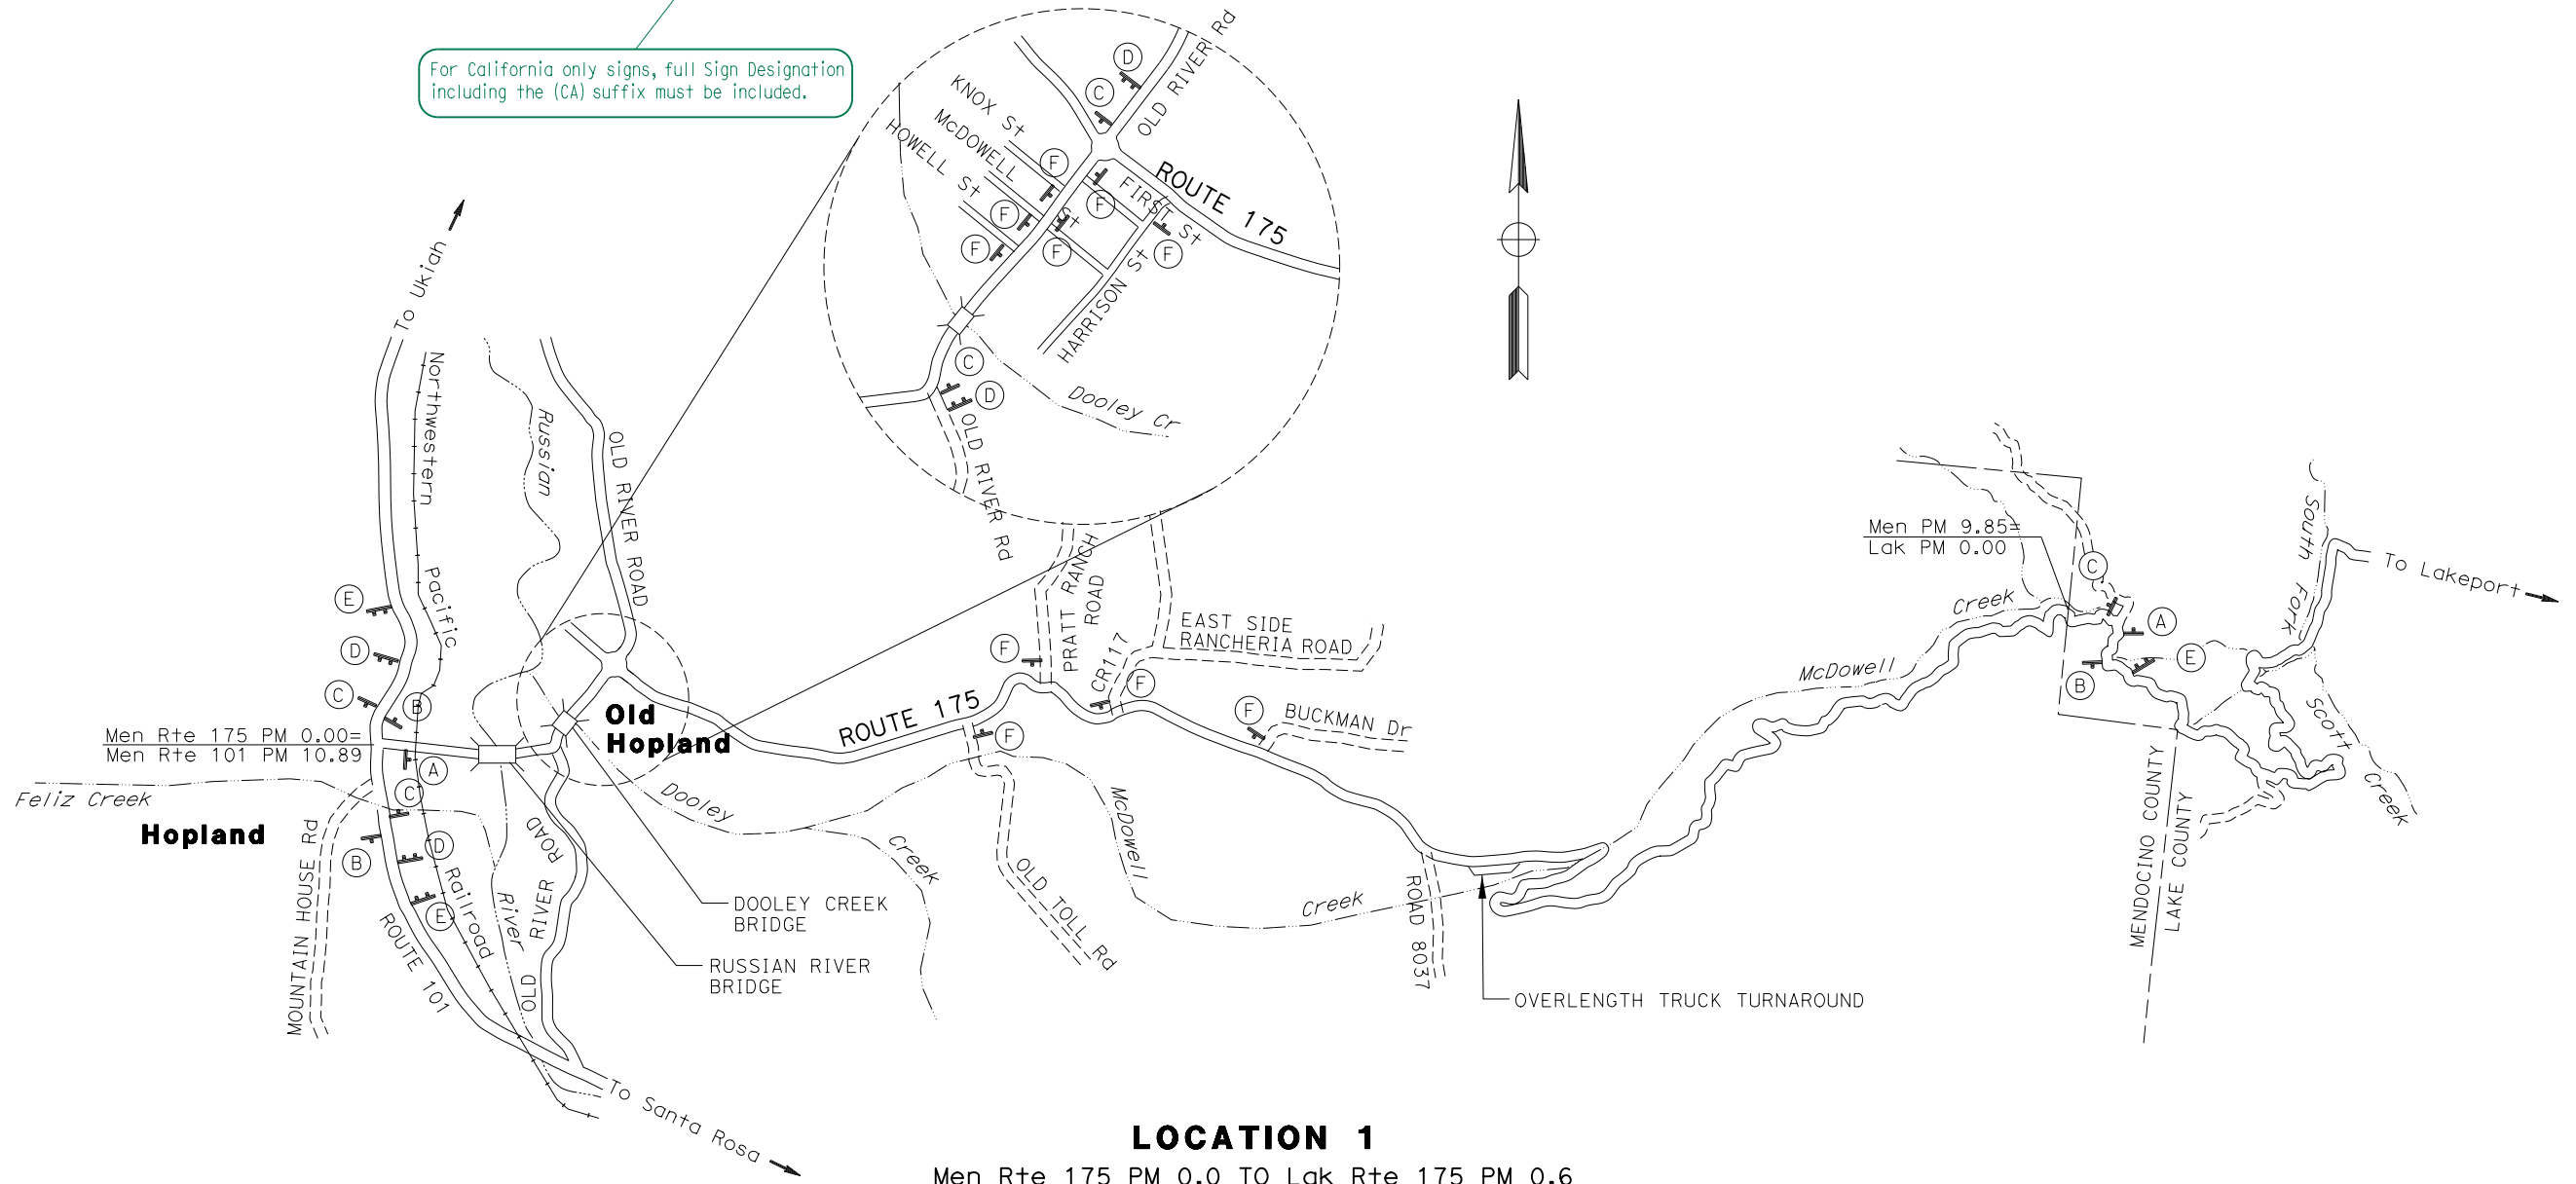

LOCATION 1

Men Rte 175 PM 0.0 TO Lak Rte 175 PM 0.6

CONSTRUCTION AREA SIGNS SHEET, EXAMPLE "B-1"

APPROVED FOR CONSTRUCTION AREA SIGN WORK ONLY

CONSTRUCTION AREA SIGNS

NO SCALE

CS-1

REVISED BY
DATE REVISED

CALCULATED-DESIGNED BY
CHECKED BY

FUNCTIONAL SUPERVISOR

STATE OF CALIFORNIA - DEPARTMENT OF TRANSPORTATION

