



Dist	COUNTY	ROUTE	POST MILES TOTAL PROJECT	SHEET No.	TOTAL SHEETS
REGISTERED ELECTRICAL ENGINEER			DATE		
PLANS APPROVAL DATE					
<small>THE STATE OF CALIFORNIA OR ITS OFFICERS OR AGENTS SHALL NOT BE RESPONSIBLE FOR THE ACCURACY OR COMPLETENESS OF SCANNED COPIES OF THIS PLAN SHEET.</small>					

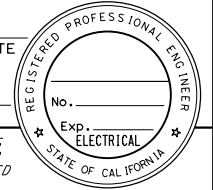

LEGEND:

- MODIFIED SIGN ILLUMINATION FIXTURE
- NEW SIGN ILLUMINATION FIXTURE
- ⊗ EXISTING SIGN ILLUMINATION FIXTURE - REMOVE
- EXISTING LUMINAIRE
- ⊗ EXISTING LUMINAIRE - REMOVE
- ⊗ NEW 235 W LUMINAIRE
- EXISTING SOFFIT
- ///// EXISTING CONDUCTORS - REMOVE
- NEW CONDUCTORS
- SPLICE

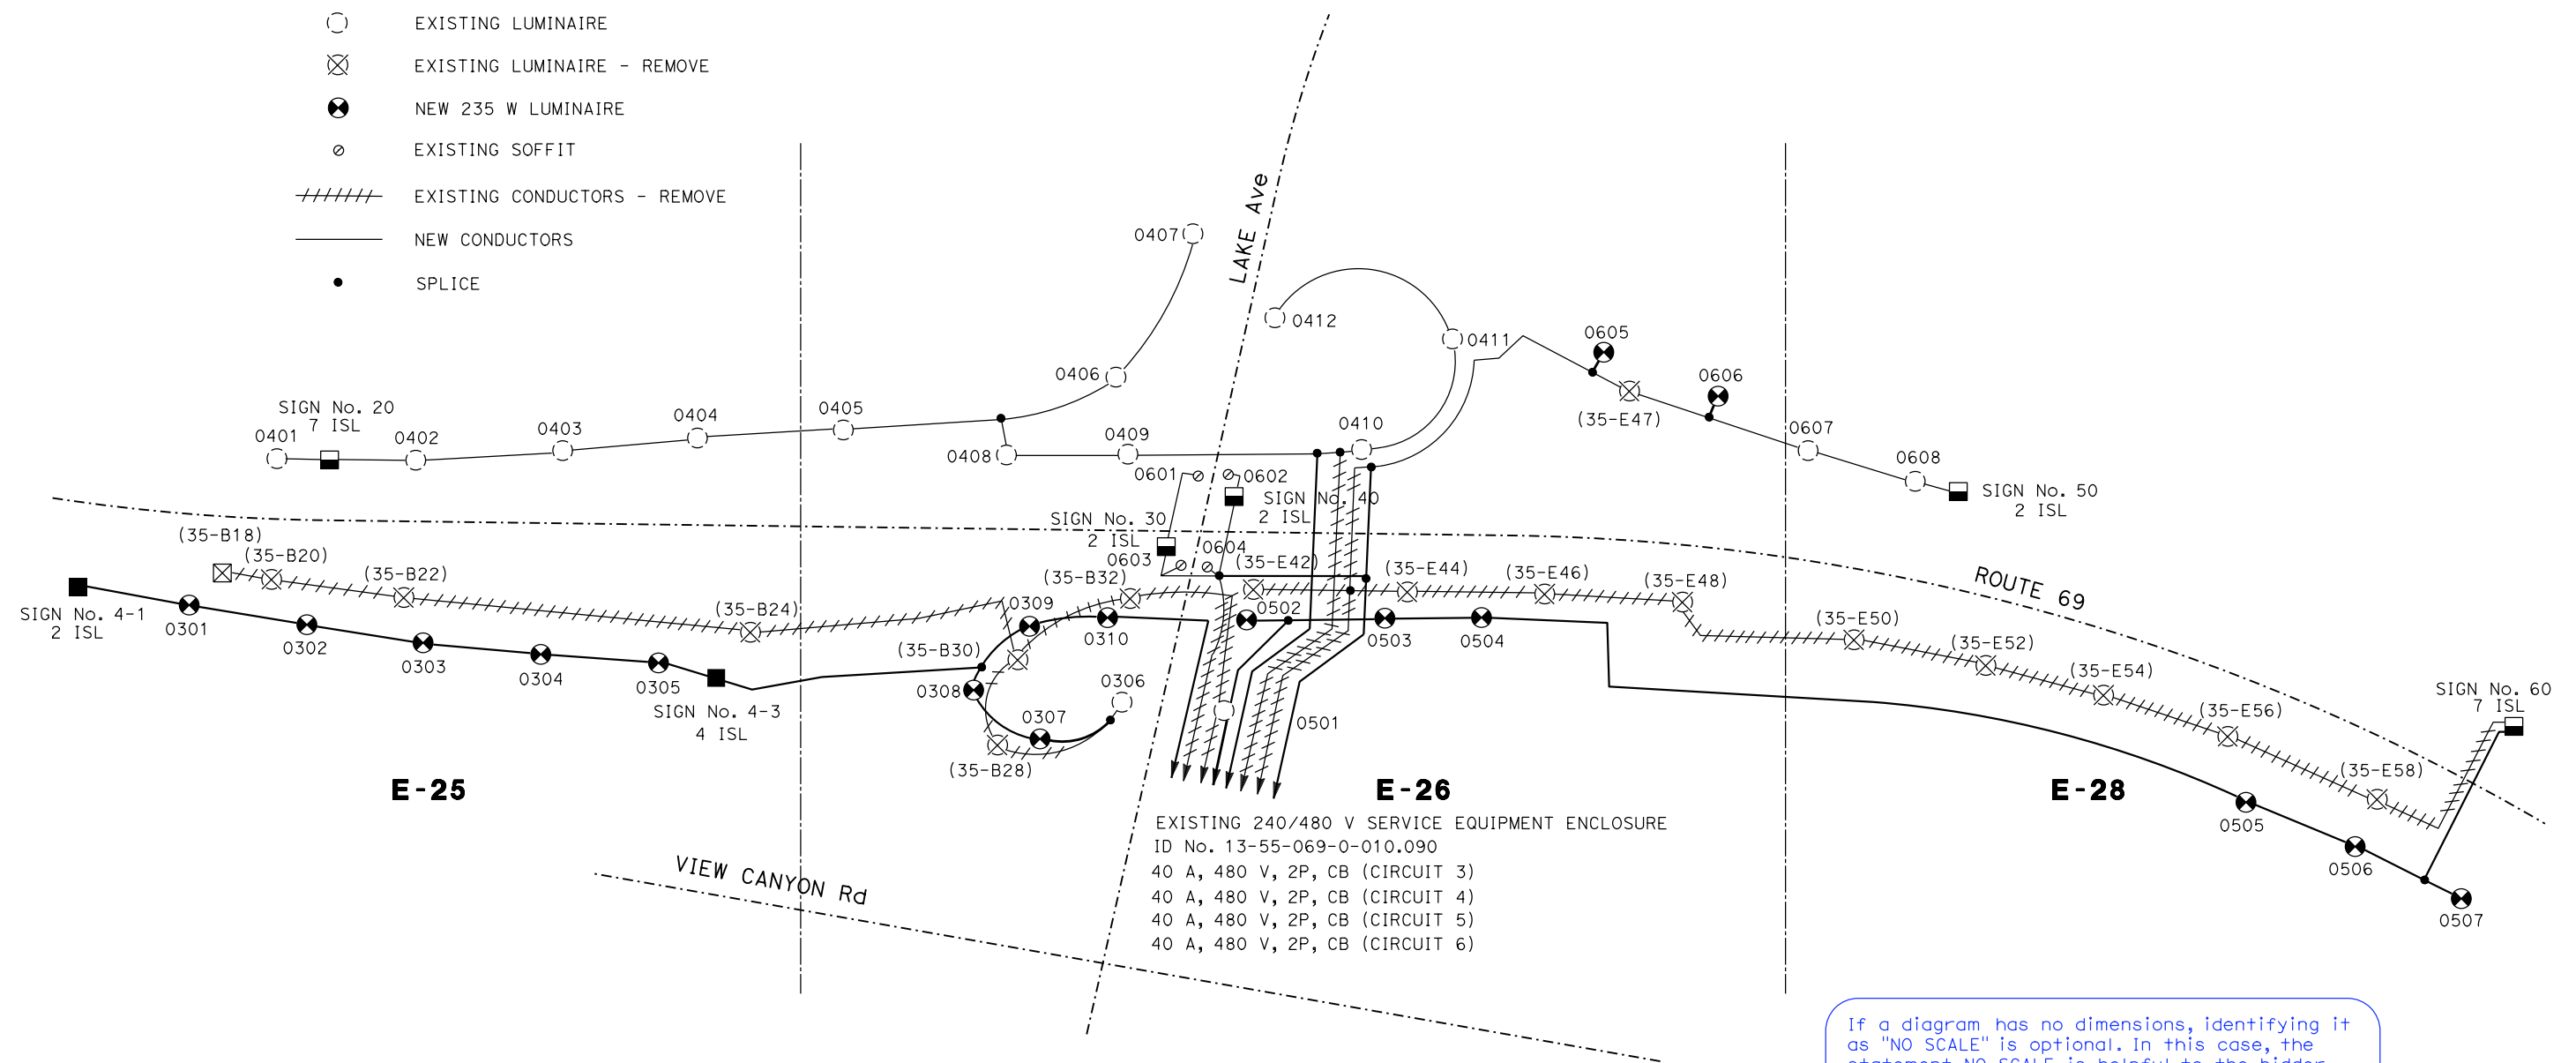

If a diagram has no dimensions, identifying it as "NO SCALE" is optional. In this case, the statement NO SCALE is helpful to the bidder and contractor to alert them that the detail is not the same proportion as the Electrical Systems sheets, despite that it is delineated accurately and proportionally in relation to the base map.

ELECTRICAL SYSTEMS EXAMPLE H, ELECTRICAL SYSTEMS DETAILS

LIGHTING AND SIGN ILLUMINATION WIRING DIAGRAM

ELECTRICAL SYSTEMS DETAILS

NO SCALE

ED-170

STATE OF CALIFORNIA - DEPARTMENT OF TRANSPORTATION
St. Gobans® ELECTRICAL DESIGN
 FUNCTIONAL SUPERVISOR
 CALCULATED - DESIGNED BY
 CHECKED BY
 REVISED BY
 DATE REVISED

EXAMPLE H, ELECTRICAL SYSTEMS DETAILS - RELEASED 2/02/2017
 DATE PLOTTED => 02-FEB-2017
 TIME PLOTTED => 09:42
 LAST REVISION 03-14-16