

DIST	COUNTY	ROUTE	POST MILES TOTAL PROJECT	SHEET No.	TOTAL SHEETS
03	Pla	65	R11.9/R24.1		




REGISTERED CIVIL ENGINEER DATE _____

PLANS APPROVAL DATE _____

THE STATE OF CALIFORNIA OR ITS OFFICERS OR AGENTS SHALL NOT BE RESPONSIBLE FOR THE ACCURACY OR COMPLETENESS OF SCANNED COPIES OF THIS PLAN SHEET.

NOTE:
FOR ACCURATE RIGHT OF WAY DATA, CONTACT RIGHT OF WAY ENGINEERING AT THE DISTRICT OFFICE.

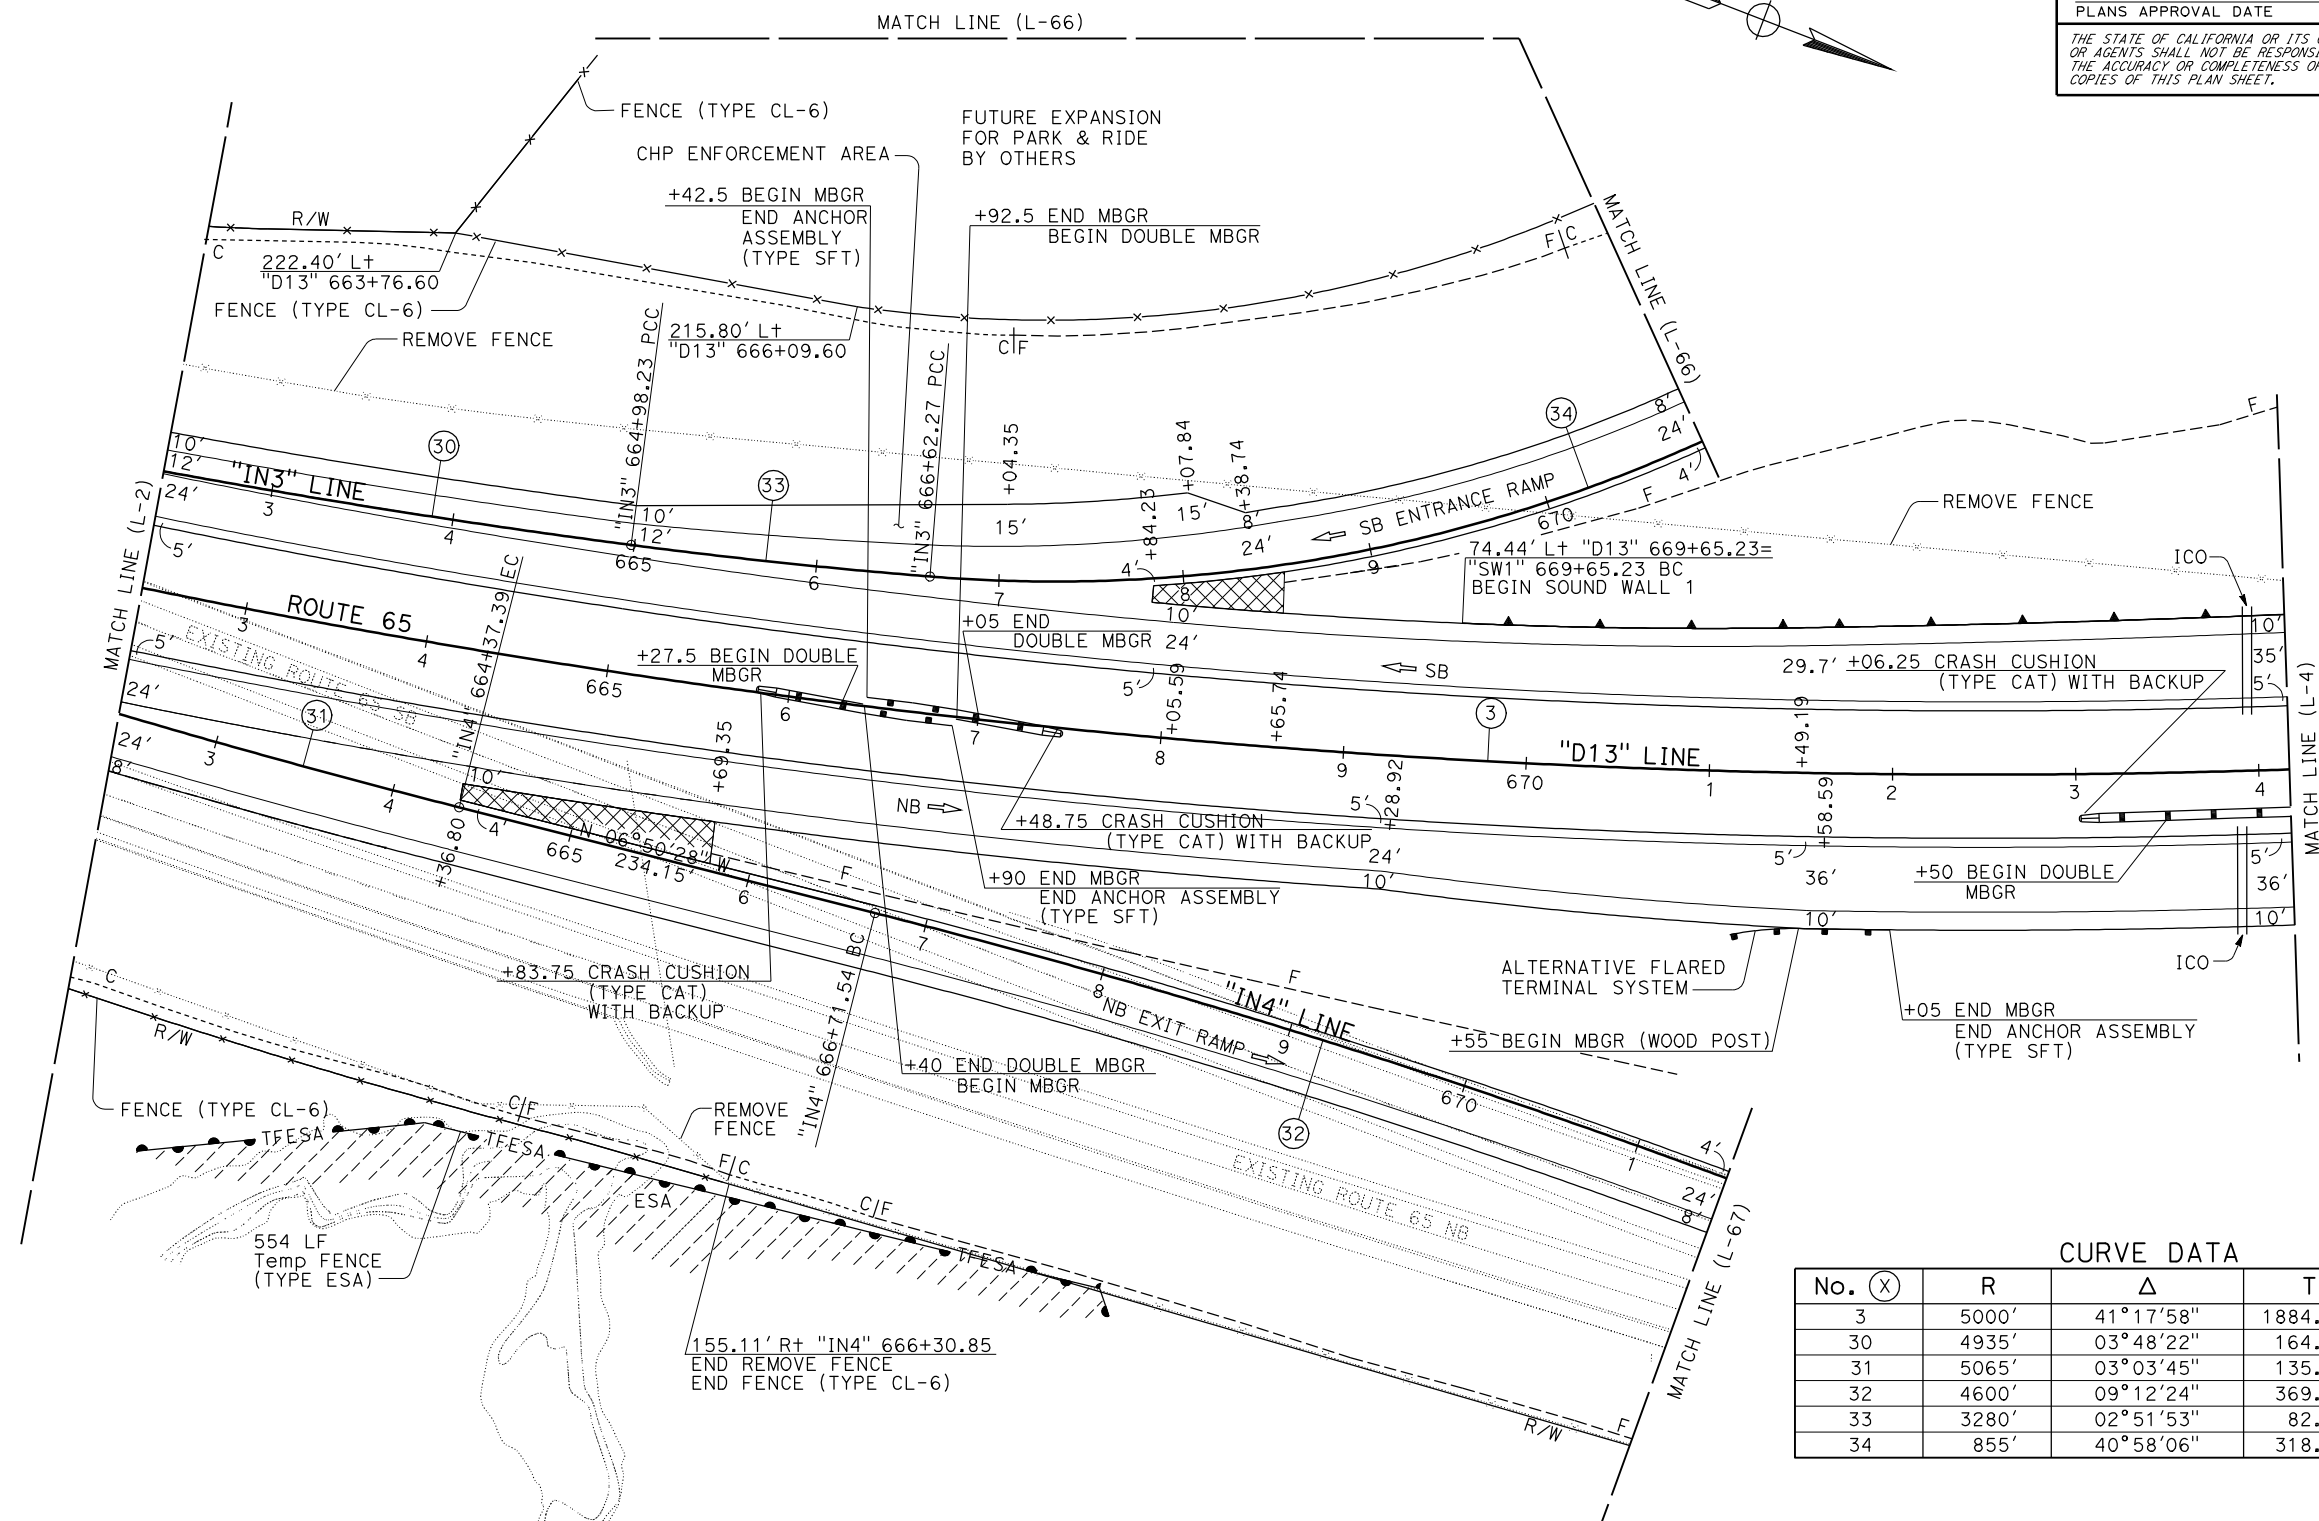

CURVE DATA

No. (X)	R	Δ	T	L
3	5000'	41° 17' 58"	1884.32'	3604.04'
30	4935'	03° 48' 22"	164.03'	327.93'
31	5065'	03° 03' 45"	135.34'	270.62'
32	4600'	09° 12' 24"	369.83'	738.07'
33	3280'	02° 51' 53"	82.04'	164.04'
34	855'	40° 58' 06"	318.66'	609.94'

LAYOUT SHEET, EXAMPLE "65 LAYOUT-3"

SEE LAYOUT SHEET, EXAMPLE "65 LAYOUT-1" REGARDING LOCATION OF SHEET MATCH LINES

LAYOUT
SCALE: 1" = 50'
L-3

STATE OF CALIFORNIA - DEPARTMENT OF TRANSPORTATION
Galtbans

REVISIONS: REVISION NO., DESCRIPTION, DATE, BY, CHECKED BY, CALCULATED/DESIGNED BY, FUNCTIONAL SUPERVISOR

THIS EXAMPLE IS ONE OF MANY EXAMPLES OF THE VARIOUS TYPES OF PROJECT PLAN SHEETS FROM THE SAME CONSTRUCTION PROJECT, "ROUTE 65 BYPASS PROJECT."

USERNAME => s116122
DGN FILE => ea-65 L-003.dgn

RELATIVE BORDER SCALE IS IN INCHES

UNIT 0000

PROJECT NUMBER & PHASE

0000000001

LAYOUT SHEET, EXAMPLE "65 LAYOUT-3" RELEASED 1/6/2012

DATE PLOTTED => 29-DEC-2011
TIME PLOTTED => 08:54