

| Dist | COUNTY | ROUTE | POST MILES TOTAL PROJECT | SHEET No. | TOTAL SHEETS |
|------|--------|-------|--------------------------|-----------|--------------|
| 03 | Pla | 65 | R11.9/R24.1 | | |


NOTE:

FOR ACCURATE RIGHT OF WAY DATA, CONTACT RIGHT OF WAY ENGINEERING AT THE DISTRICT OFFICE.

REGISTERED CIVIL ENGINEER DATE _____

PLANS APPROVAL DATE _____

THE STATE OF CALIFORNIA OR ITS OFFICERS OR AGENTS SHALL NOT BE RESPONSIBLE FOR THE ACCURACY OR COMPLETENESS OF SCANNED COPIES OF THIS PLAN SHEET.

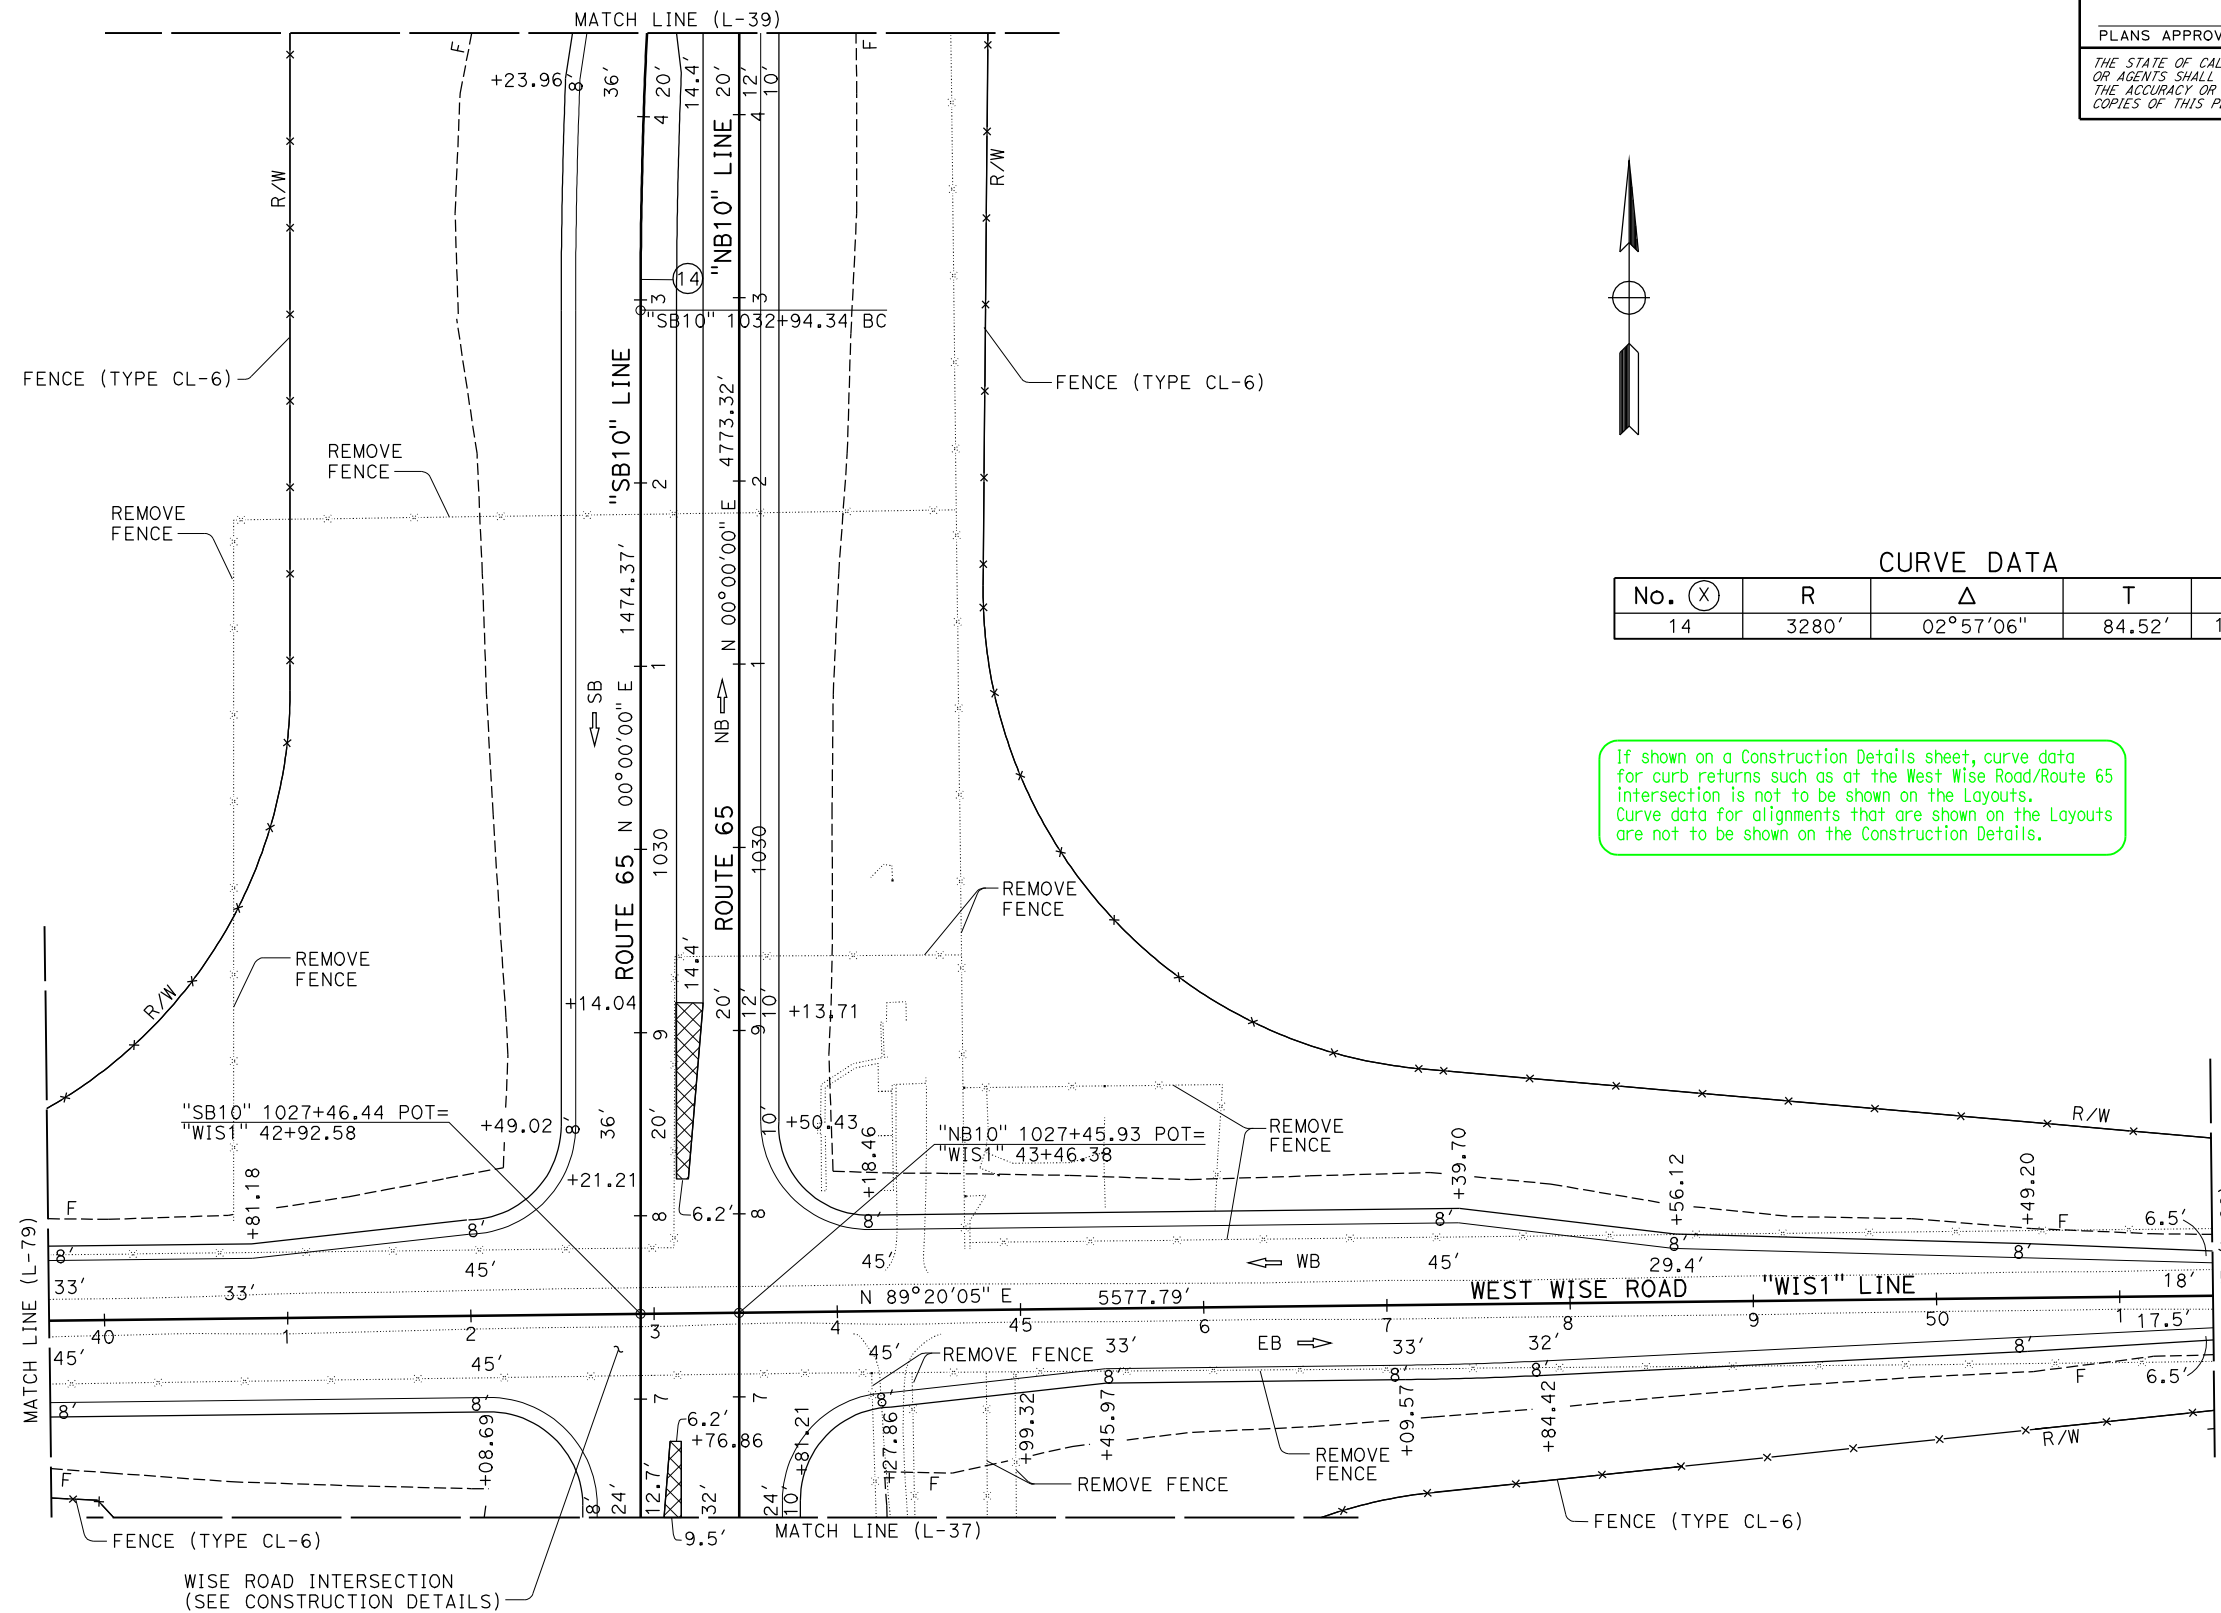

CURVE DATA

| No. (X) | R | Δ | T | L |
|---------|-------|-----------|--------|---------|
| 14 | 3280' | 02°57'06" | 84.52' | 169.01' |

If shown on a Construction Details sheet, curve data for curb returns such as at the West Wise Road/Route 65 intersection is not to be shown on the Layouts. Curve data for alignments that are shown on the Layouts are not to be shown on the Construction Details.

THIS EXAMPLE IS ONE OF MANY EXAMPLES OF THE VARIOUS TYPES OF PROJECT PLAN SHEETS FROM THE SAME CONSTRUCTION PROJECT, "ROUTE 65 BYPASS PROJECT."

LAYOUT SHEET, EXAMPLE "65 LAYOUT-38"

SEE LAYOUT SHEET, EXAMPLE "65 LAYOUT-1" REGARDING LOCATION OF SHEET MATCH LINES

LAYOUT
SCALE: 1" = 50'
L-38

| | | |
|------------------------------|------------|----------|
| REVISOR | DATE | REVISION |
| CALCULATED-DESIGNED BY | CHECKED BY | |
| FUNCTIONAL SUPERVISOR | | |
| DEPARTMENT OF TRANSPORTATION | | |
| STATE OF CALIFORNIA | | |