


DIST	COUNTY	ROUTE	POST MILES TOTAL PROJECT	SHEET No.	TOTAL SHEETS
03	Pla	65	R11.9/R24.1		



REGISTERED CIVIL ENGINEER DATE _____

PLANS APPROVAL DATE _____

THE STATE OF CALIFORNIA OR ITS OFFICERS OR AGENTS SHALL NOT BE RESPONSIBLE FOR THE ACCURACY OR COMPLETENESS OF SCANNED COPIES OF THIS PLAN SHEET.



NOTE:
FOR ACCURATE RIGHT OF WAY DATA, CONTACT
RIGHT OF WAY ENGINEERING AT THE DISTRICT OFFICE.

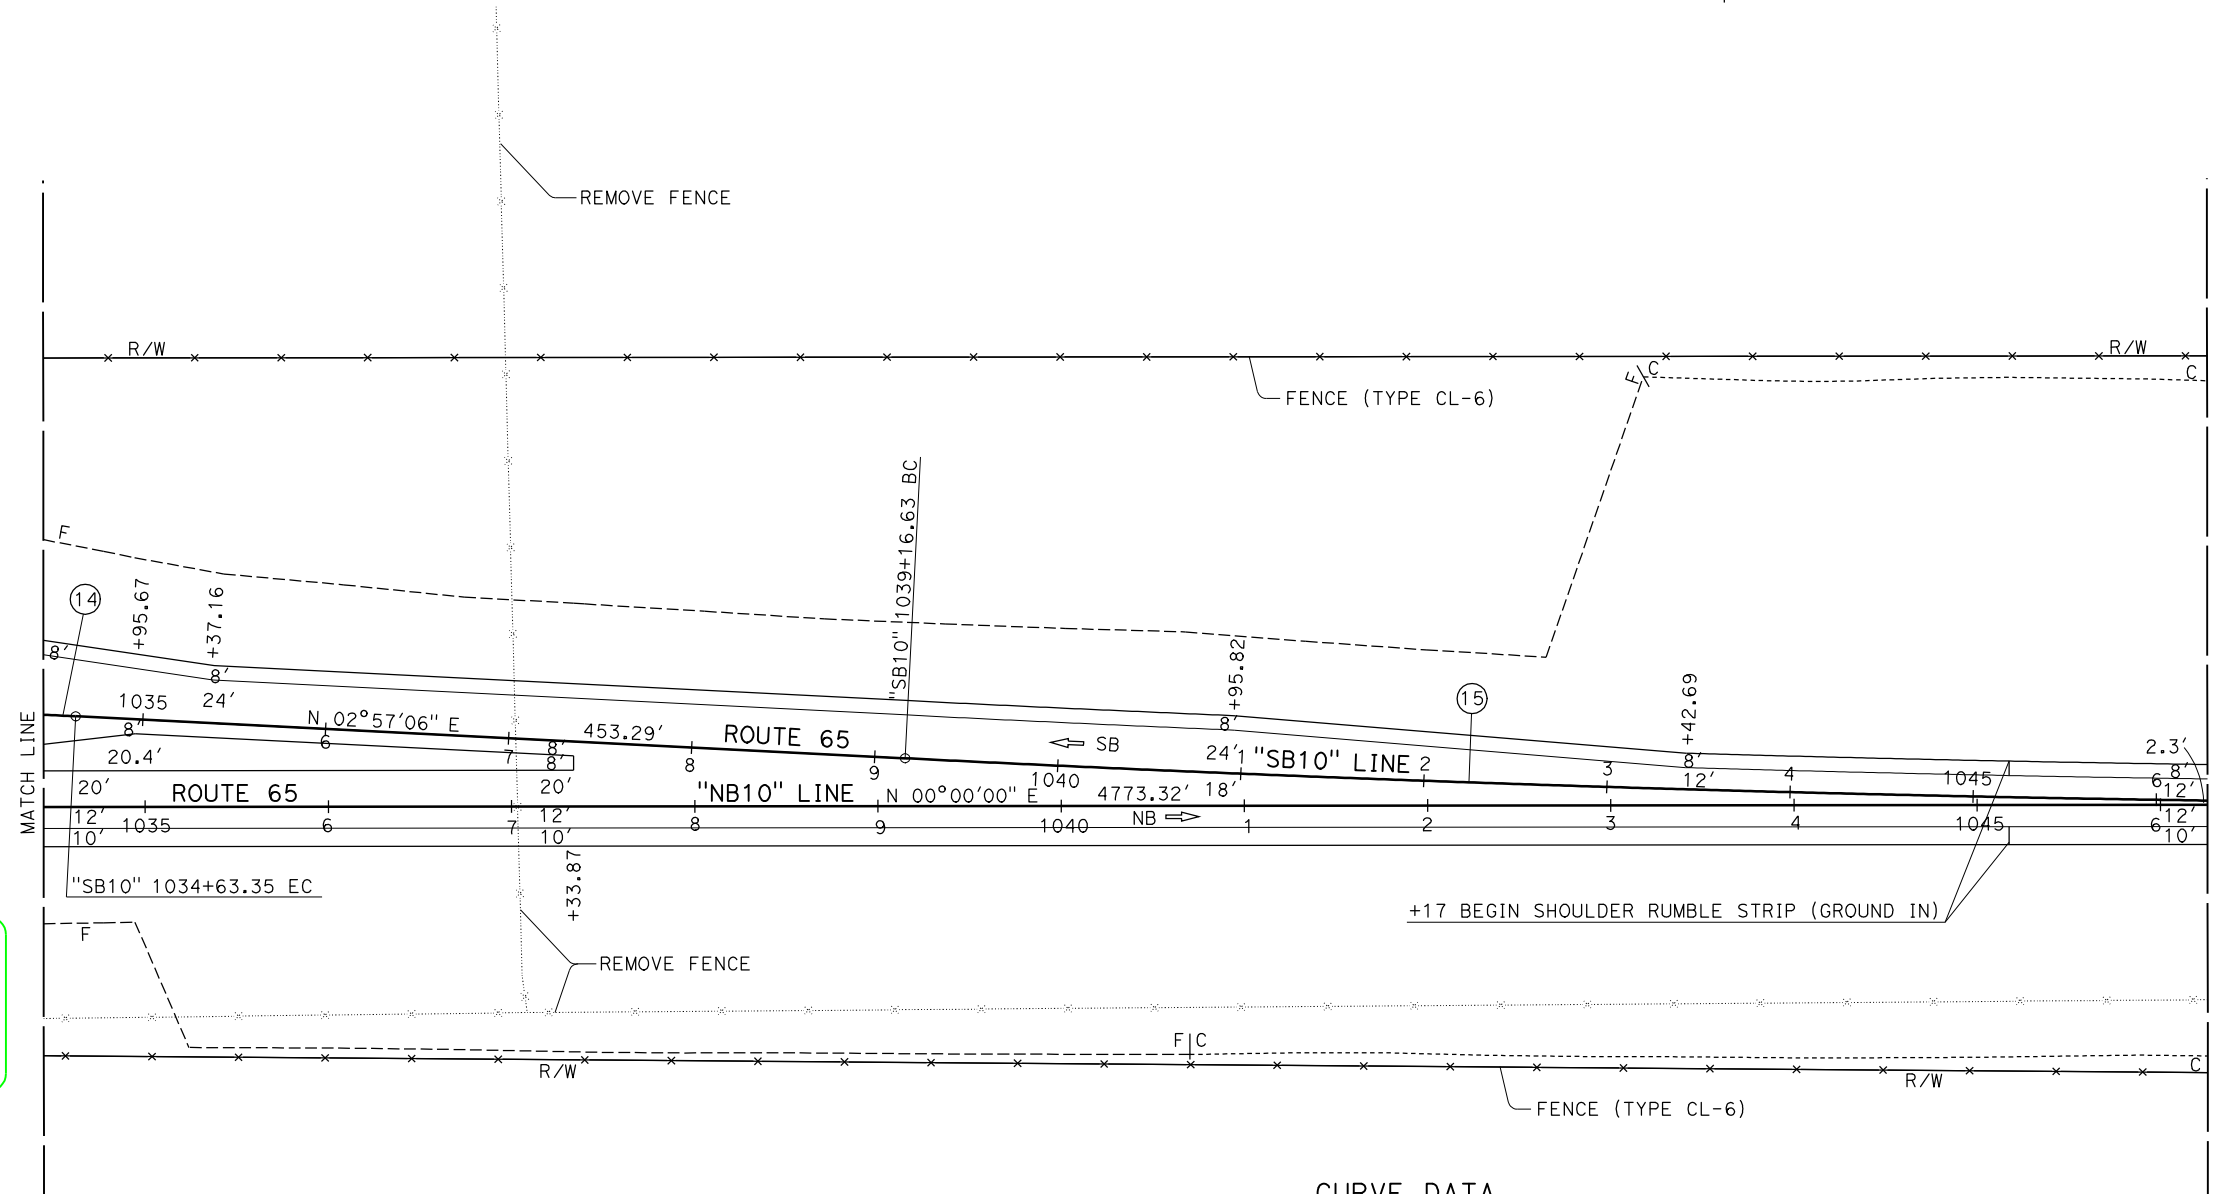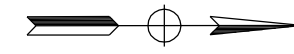

If matching sheets are sequential and there are no additional match lines, it is not necessary to include the sheet numbers of the adjoining sheets at the match lines.

CURVE DATA

No. (X)	R	Δ	T	L
14	3,280'	02°57'06"	84.52'	169.01'
15	19,685'	02°57'06"	507.16'	1,014.09'

LAYOUT SHEET, EXAMPLE "65 LAYOUT-39"

SEE LAYOUT SHEET, EXAMPLE "65 LAYOUT-1" REGARDING LOCATION OF SHEET MATCH LINES

LAYOUT
SCALE: 1" = 50'

L-39

STATE OF CALIFORNIA - DEPARTMENT OF TRANSPORTATION
Caltrans
 FUNCTIONAL SUPERVISOR
 CALCULATED-DESIGNED BY
 CHECKED BY
 REVISED BY
 DATE REVISED

LAST REVISION: DATE PLOTTED => 29-DEC-2011
 00-00-00 TIME PLOTTED => 09:20