


Dist	COUNTY	ROUTE	POST MILES TOTAL PROJECT	SHEET No.	TOTAL SHEETS
03	Pla	65	R11.9/R24.1		


REGISTERED CIVIL ENGINEER DATE \_\_\_\_\_

PLANS APPROVAL DATE \_\_\_\_\_

THE STATE OF CALIFORNIA OR ITS OFFICERS OR AGENTS SHALL NOT BE RESPONSIBLE FOR THE ACCURACY OR COMPLETENESS OF SCANNED COPIES OF THIS PLAN SHEET.

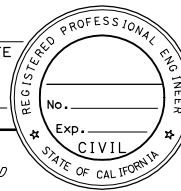

**NOTE:**  
SAME NUMBER AND ORIENTATION FOR ALL PLAN VIEW SHEETS.

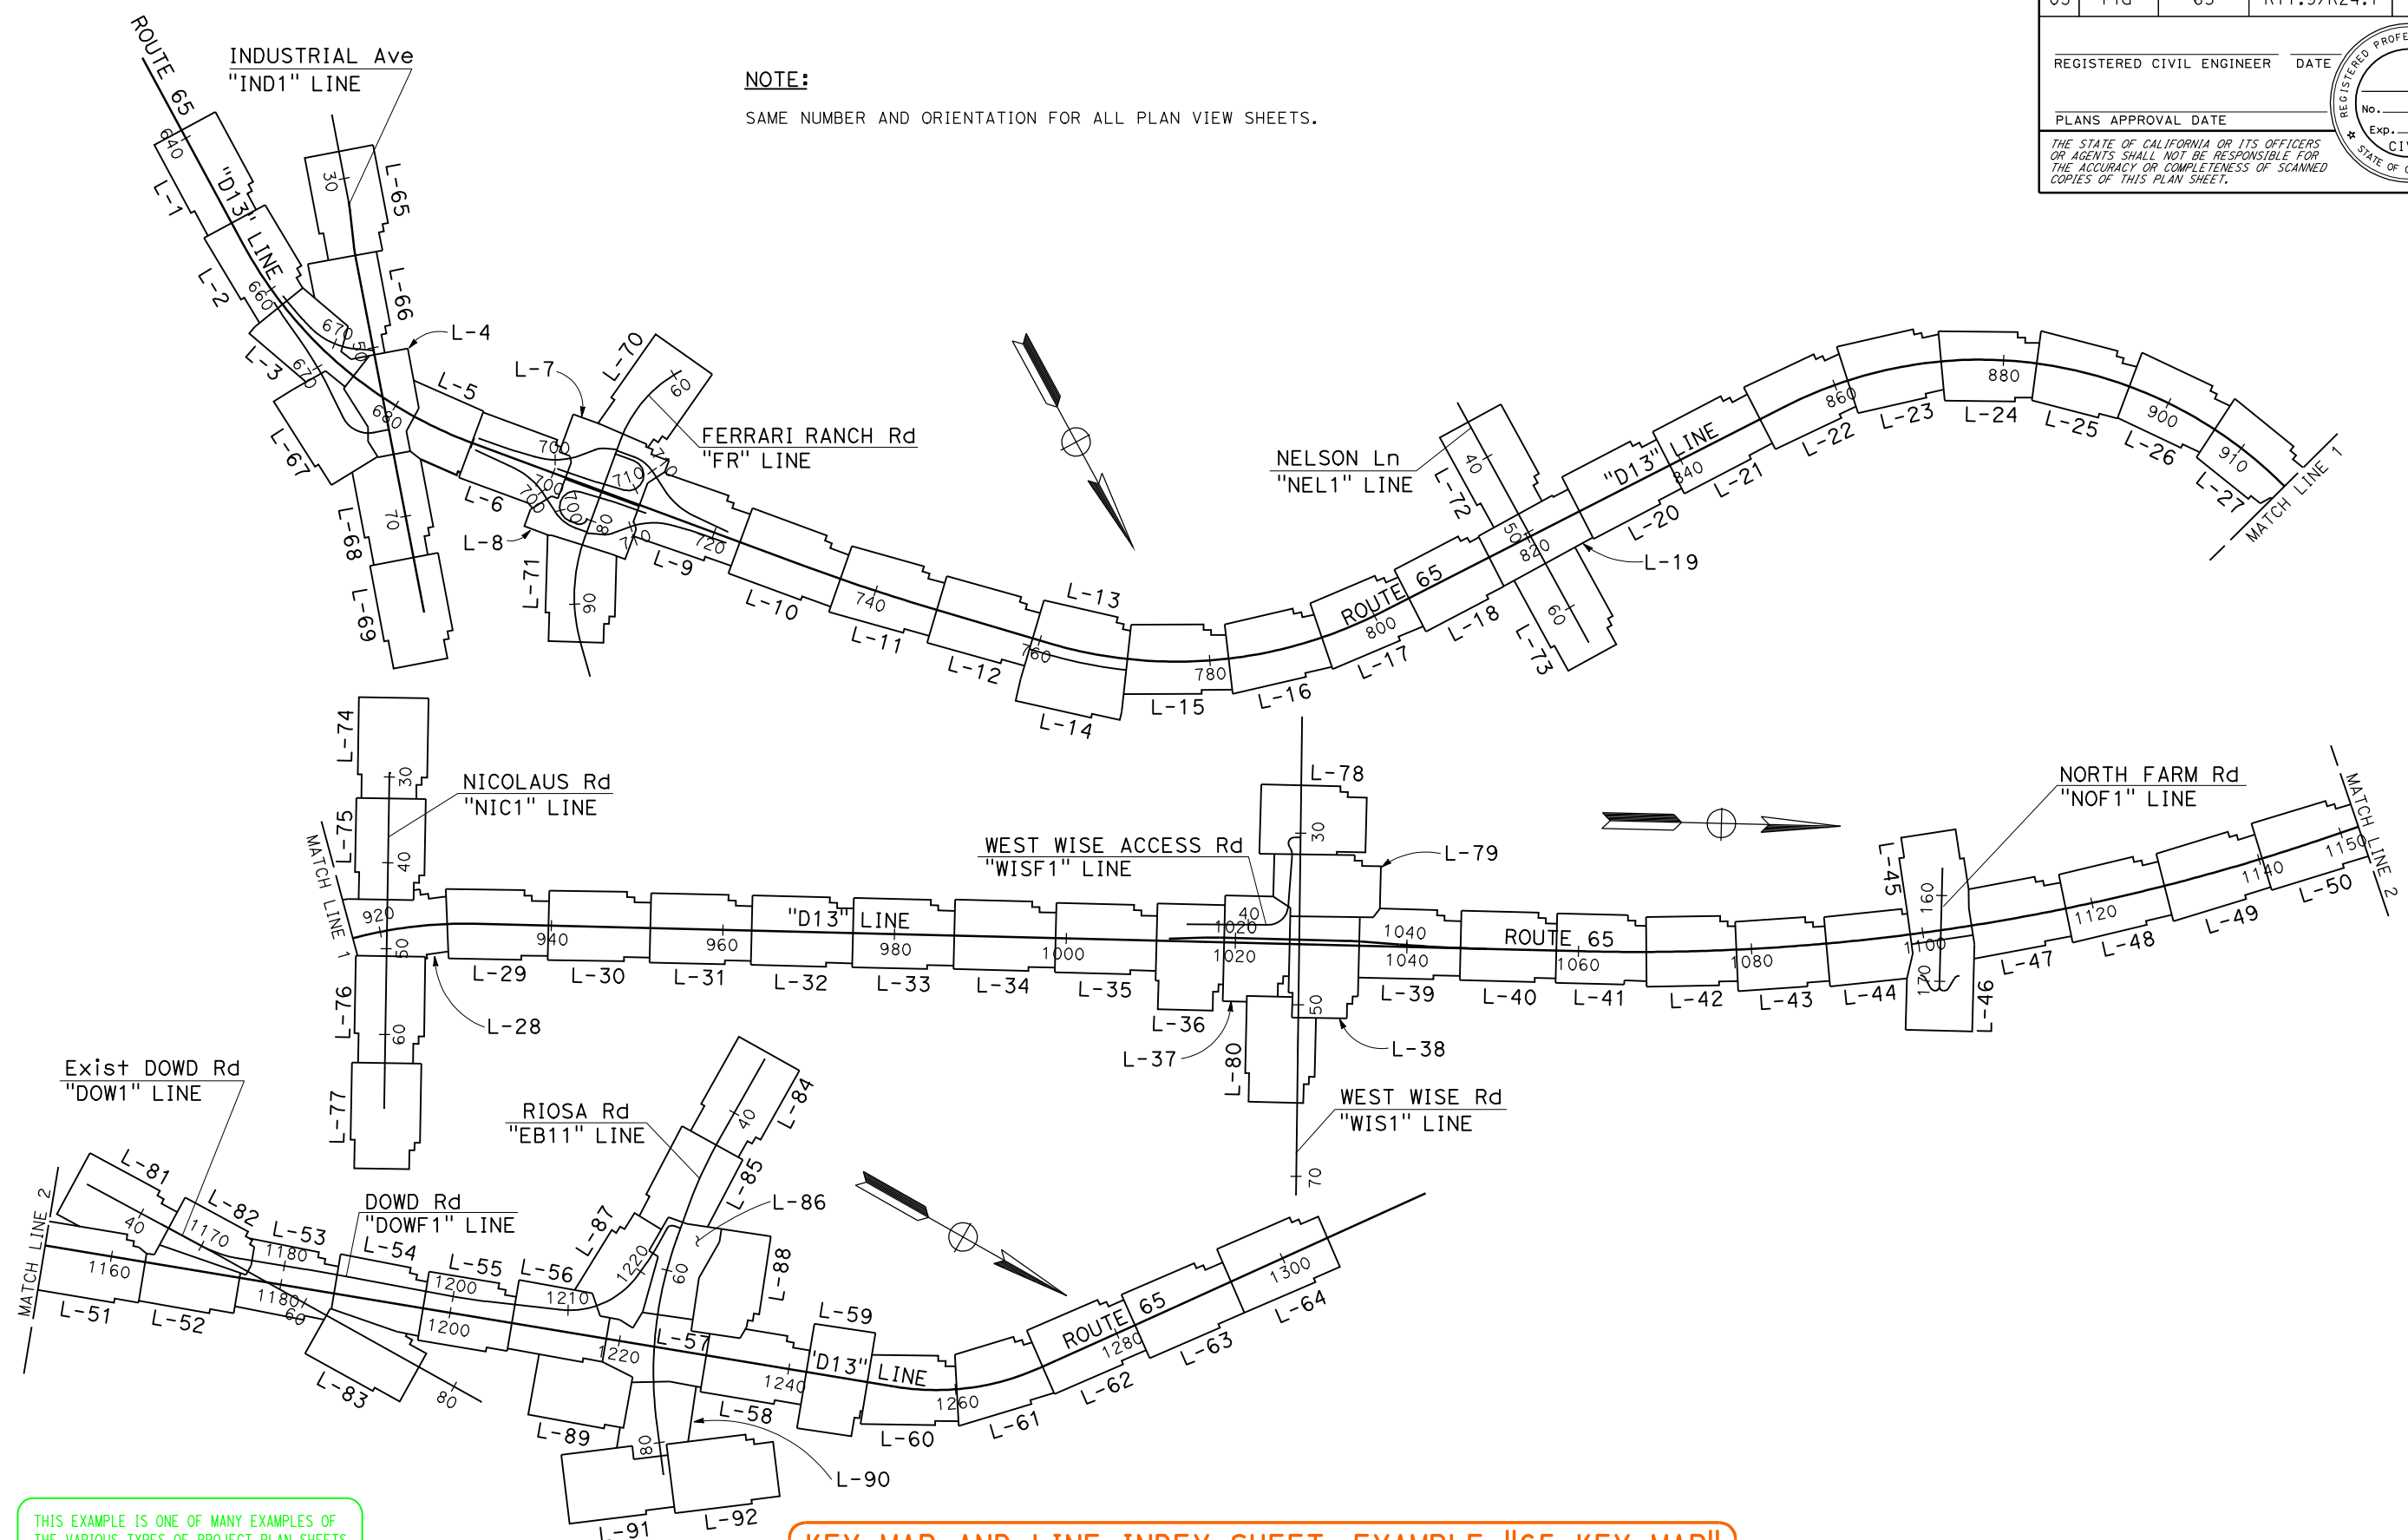

THIS EXAMPLE IS ONE OF MANY EXAMPLES OF THE VARIOUS TYPES OF PROJECT PLAN SHEETS FROM THE SAME CONSTRUCTION PROJECT, "ROUTE 65 BYPASS PROJECT."

**KEY MAP AND LINE INDEX SHEET, EXAMPLE "65 KEY MAP"**

**KEY MAP AND LINE INDEX**  
NO SCALE  
**K-1**

STATE OF CALIFORNIA - DEPARTMENT OF TRANSPORTATION  
Caltrans

REVISOR BY DATE REVISION  
CALCULATED-DESIGNED BY CHECKED BY

FUNCTIONAL SUPERVISOR

RELEASED 1/6/2012  
DATE PLOTTED => 29-DEC-2011  
TIME PLOTTED => 08:28