


Dist	COUNTY	ROUTE	POST MILES TOTAL PROJECT	SHEET No.	TOTAL SHEETS
REGISTERED CIVIL ENGINEER					DATE
PLANS APPROVAL DATE					



THE STATE OF CALIFORNIA OR ITS OFFICERS OR AGENTS SHALL NOT BE RESPONSIBLE FOR THE ACCURACY OR COMPLETENESS OF SCANNED COPIES OF THIS PLAN SHEET.

NOTE:
 FOR ACCURATE RIGHT OF WAY DATA, CONTACT RIGHT OF WAY ENGINEERING AT THE DISTRICT OFFICE.

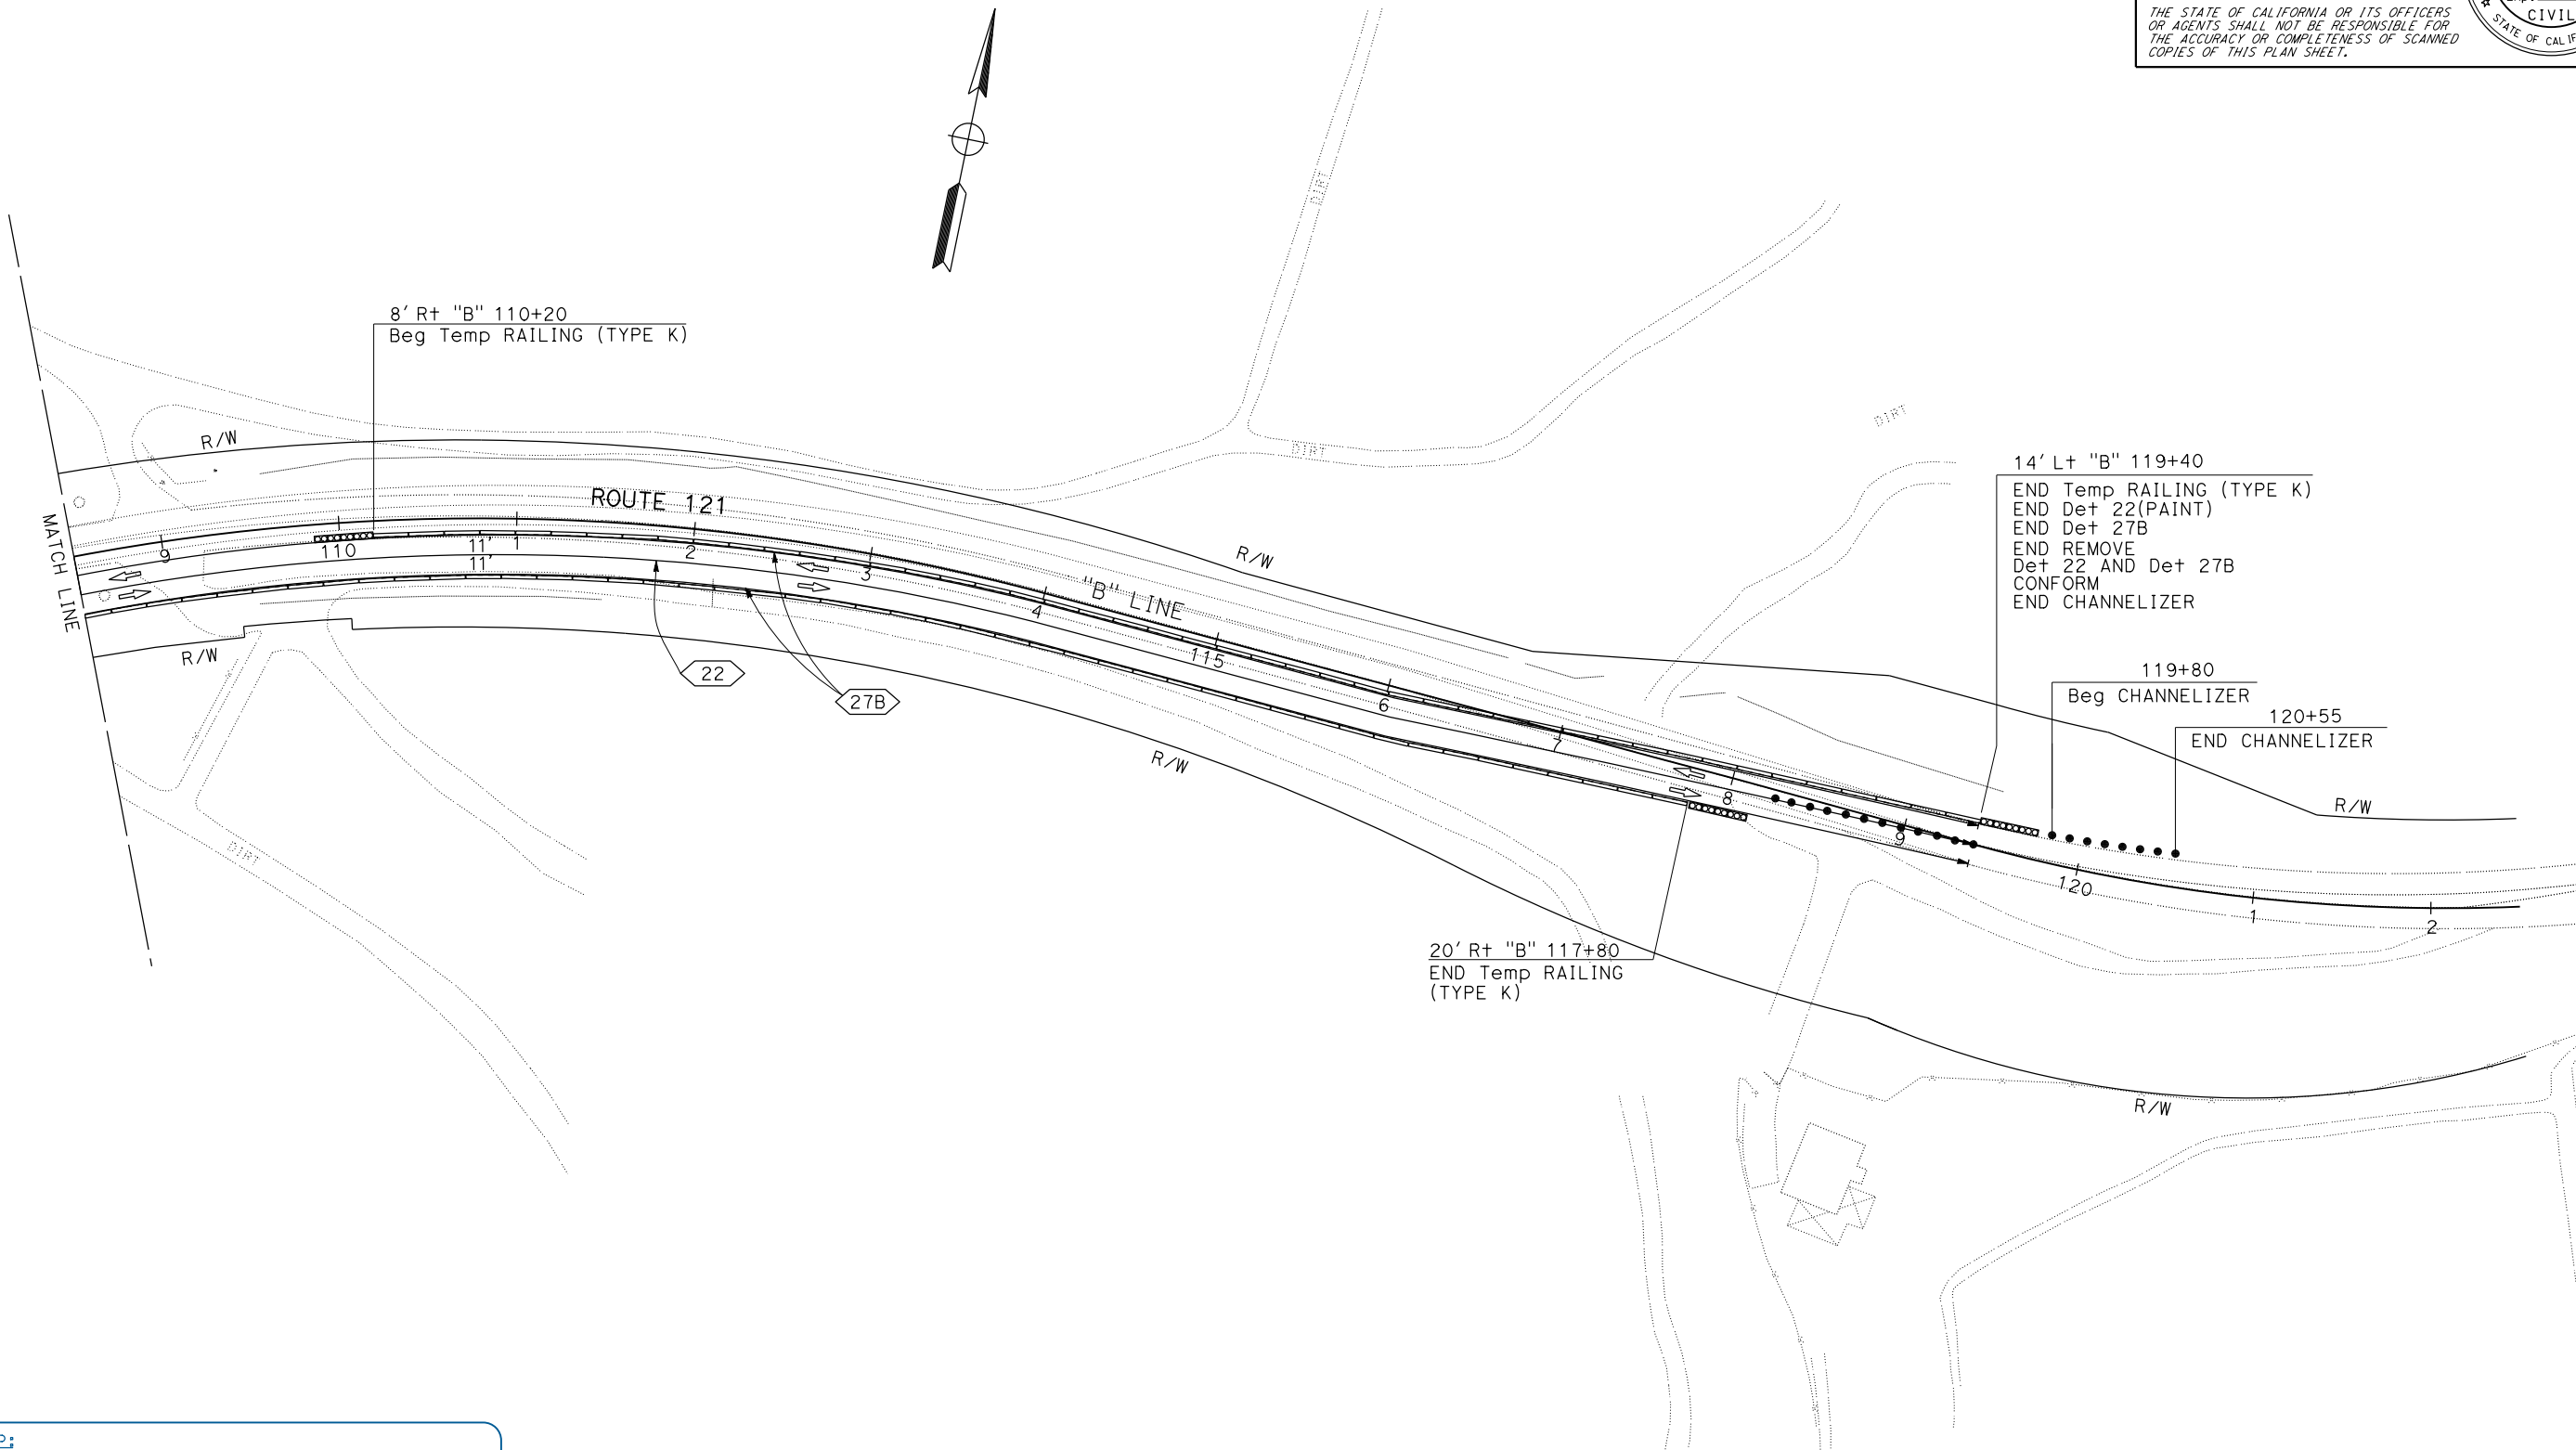

STATE OF CALIFORNIA - DEPARTMENT OF TRANSPORTATION	FUNCTIONAL SUPERVISOR	CHECKED BY	CALCULATED-DESIGNED BY	REVISOR	DATE

TRAFFIC HANDLING PLANS SHEET, EXAMPLE "121 TH-4"

**TRAFFIC HANDLING PLAN
 STAGE 2**

SCALE: 1" = 50'

TH-4

PWP:
 Identify all PWPs being used on the project.
 Identify the location of PWP devices by Offset and Station (excludes Mobile Barrier System and Impact Attenuator Vehicles). Begin and End for the PWP devices shall follow the direction of stationing.

APPROVED FOR TRAFFIC HANDLING WORK ONLY