

Dist	COUNTY	ROUTE	POST MILES TOTAL PROJECT	SHEET No.	TOTAL SHEETS
03	Pla	65	R11.9/R24.1		


REGISTERED CIVIL ENGINEER DATE \_\_\_\_\_

PLANS APPROVAL DATE \_\_\_\_\_

THE STATE OF CALIFORNIA OR ITS OFFICERS OR AGENTS SHALL NOT BE RESPONSIBLE FOR THE ACCURACY OR COMPLETENESS OF SCANNED COPIES OF THIS PLAN SHEET.

TYPICAL CROSS SECTION SHEET, EXAMPLE "65 XSEC-3" RELEASED 1/6/2012

STATE OF CALIFORNIA - DEPARTMENT OF TRANSPORTATION  
 Functional Supervisor  
 Calculated/Designed by  
 Checked by  
 Revised by  
 Date Revised

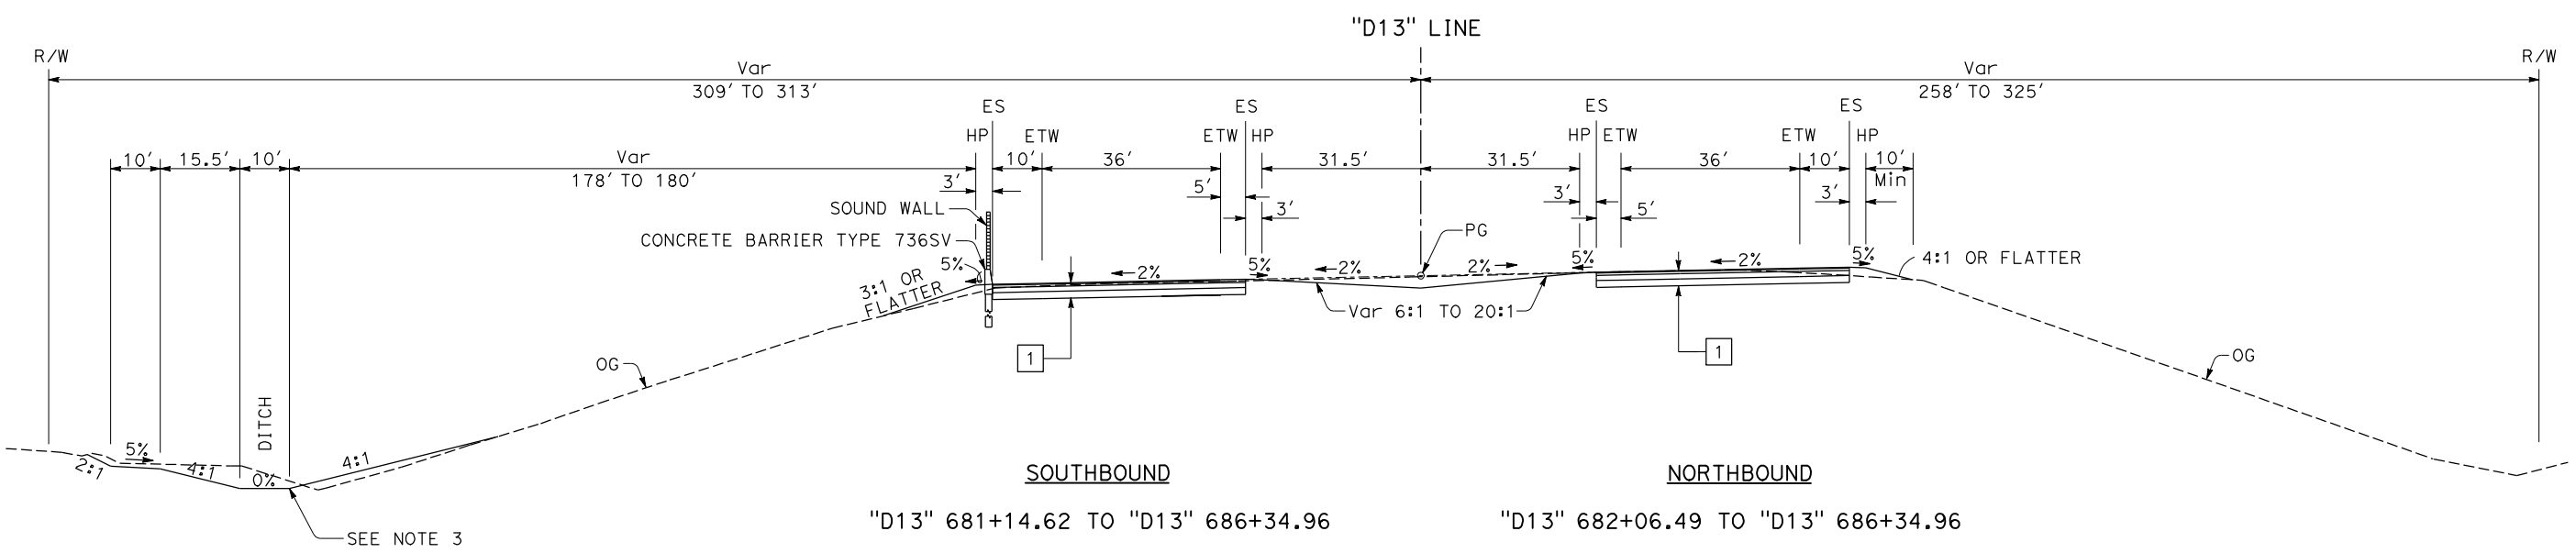

**ROUTE 65**

SOUTHBOUND "D13" 681+14.62 TO "D13" 686+34.96  
 NORTHBOUND "D13" 682+06.49 TO "D13" 686+34.96

BREAK IN STATIONING FROM THAT SHOWN ON EXAMPLE "65 XSEC-2" IS FOR CONSTRUCTION OF A BRIDGE.

**TYPICAL CROSS SECTION SHEET, EXAMPLE "65 XSEC-3" (NEW CONSTRUCTION)**

THIS EXAMPLE IS ONE OF MANY EXAMPLES OF THE VARIOUS TYPES OF PROJECT PLAN SHEETS FROM THE SAME CONSTRUCTION PROJECT, "ROUTE 65 BYPASS PROJECT."

**TYPICAL CROSS SECTIONS**  
 NO SCALE  
**X-3**