




PLAN VIEW LEGEND:

	EXISTING RIGHT-OF-WAY/PROPERTY LINES
	IMPROVEMENTS
	CUT/FILL
	GRADING LIMITS
	RIGHT-OF-WAY

DRAFT

**STATE ROUTE 4
WAGON TRAIL REALIGNMENT
ALIGNMENT 1
WESTERN SEGMENT**
SCALE: H:1"=100' V:1"=50' DATE: JUNE 2014

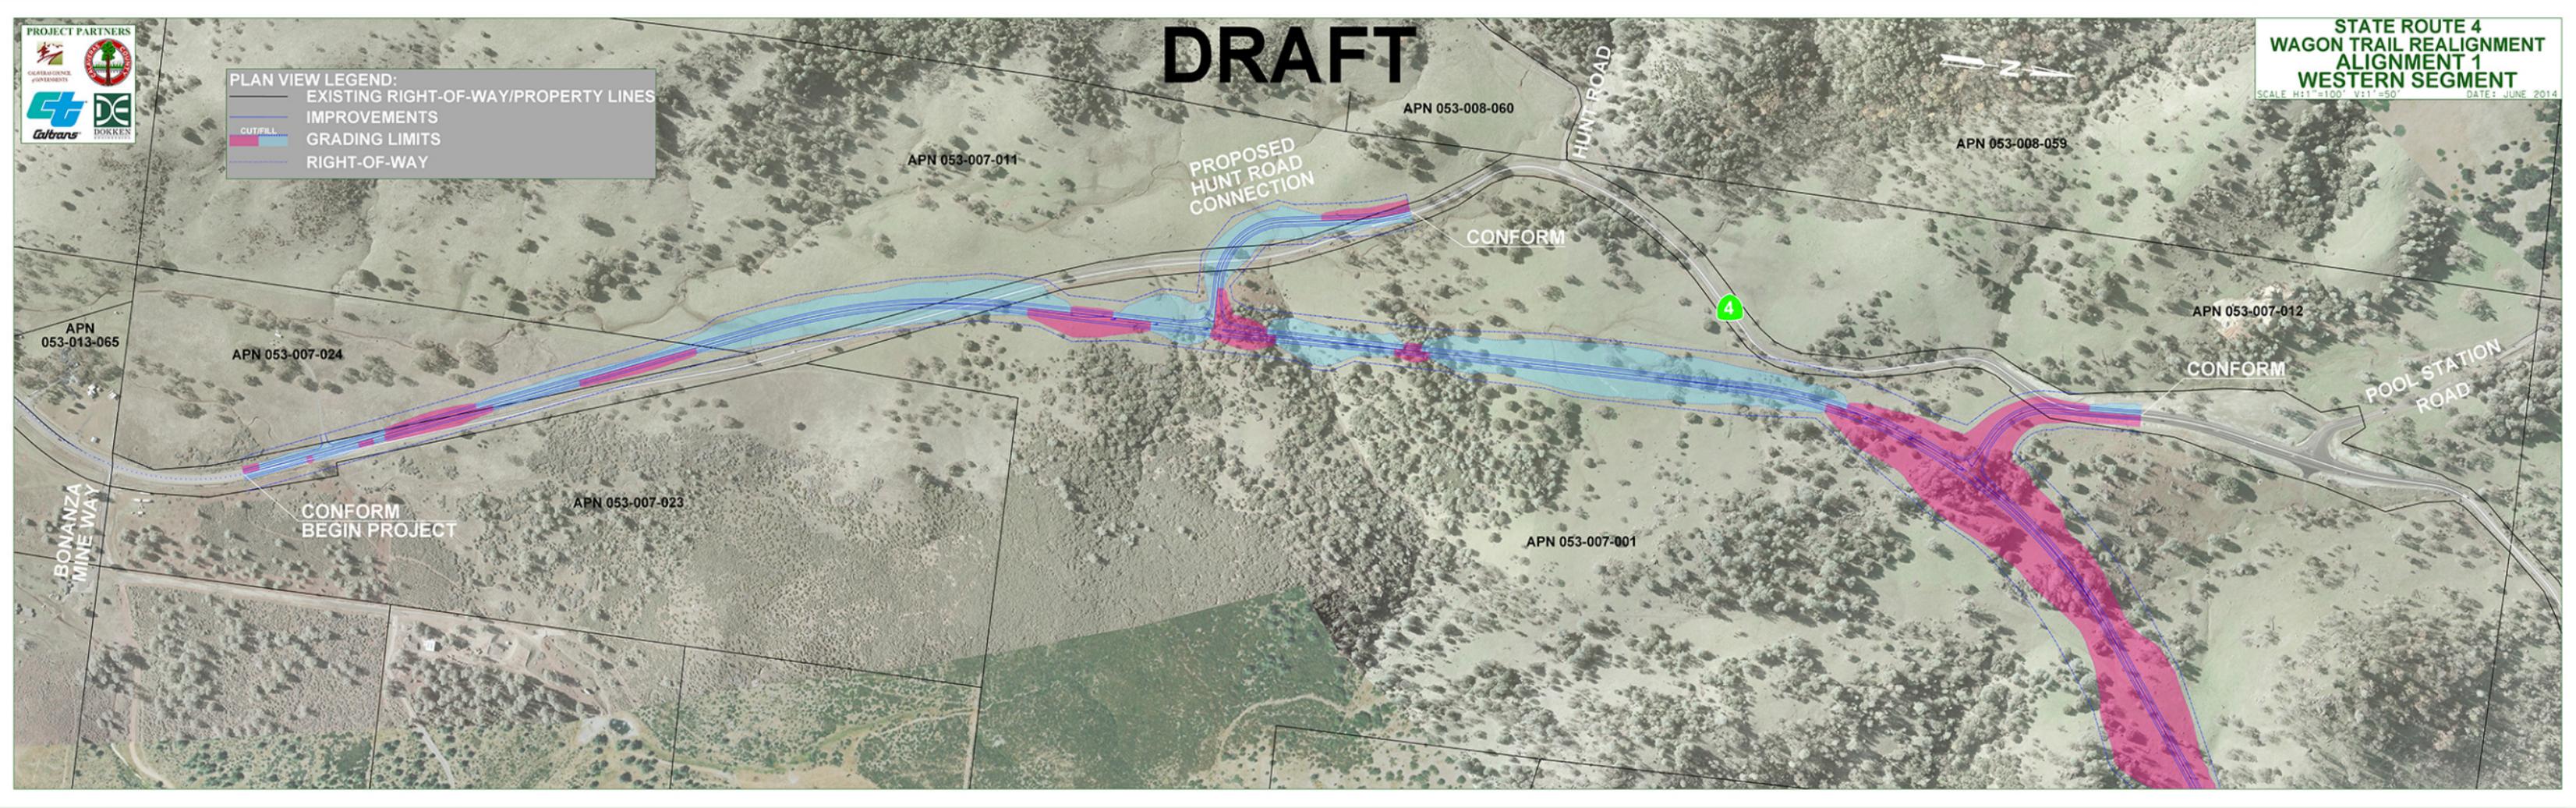

APN 053-013-065

APN 053-007-024

APN 053-007-011

APN 053-008-060

APN 053-008-059

APN 053-007-012

APN 053-007-023

APN 053-007-001

BONANZA MINE WAY

CONFORM
BEGIN PROJECT

PROPOSED
HUNT ROAD
CONNECTION

CONFORM

CONFORM

POOL STATION
ROAD

4