


DIST	COUNTY	ROUTE	POST MILES TOTAL PROJECT	SHEET No	TOTAL SHEETS
11	SD	805	9.4/13.8	270A	346

*Mahfoud A. Licha* 8-24-11  
 REGISTERED CIVIL ENGINEER DATE


11-7-11  
 PLANS APPROVAL DATE

REGISTERED PROFESSIONAL ENGINEER  
 MAHFOUD A. LICHA  
 No. C62816  
 Exp. 6/30/12  
 CIVIL  
 STATE OF CALIFORNIA

*The State of California or its officers or agents shall not be responsible for the accuracy or completeness of scanned copies of this plan sheet.*

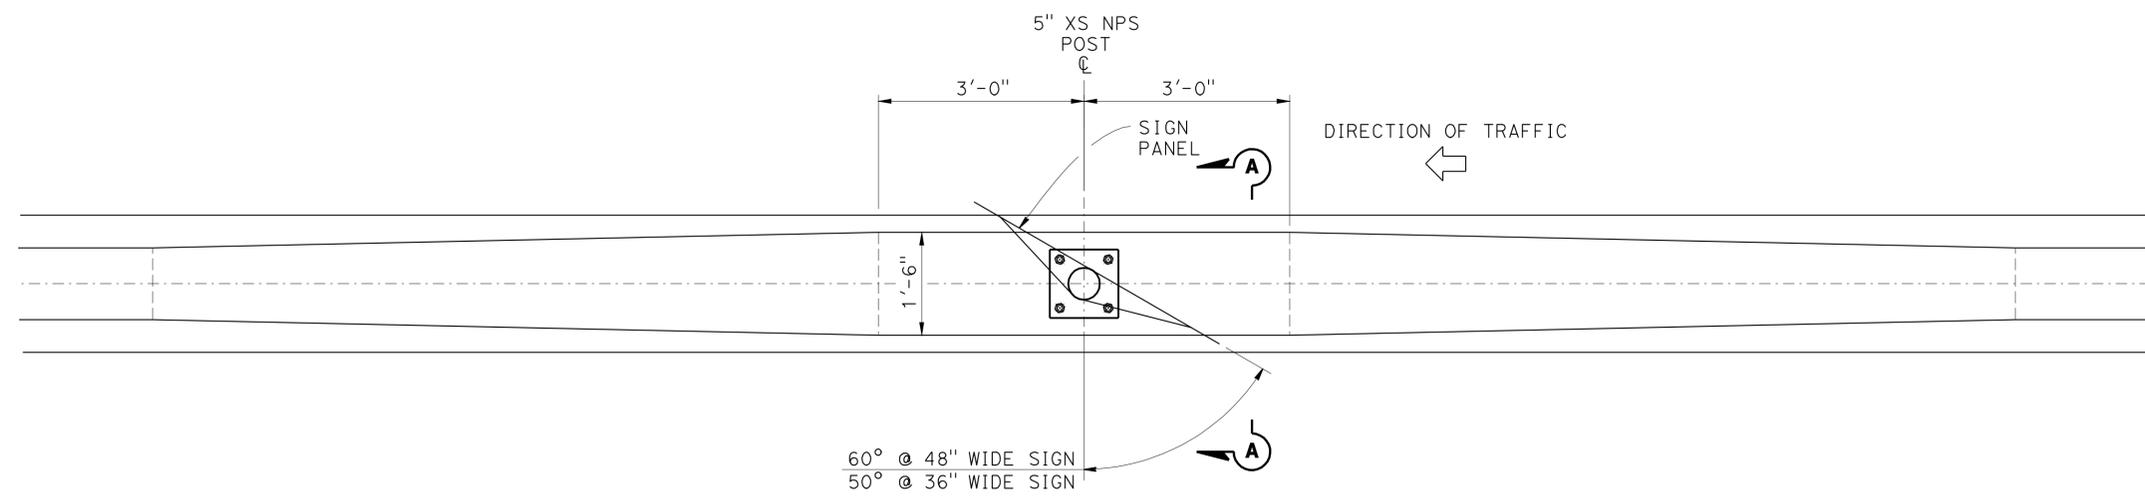

**PLAN**

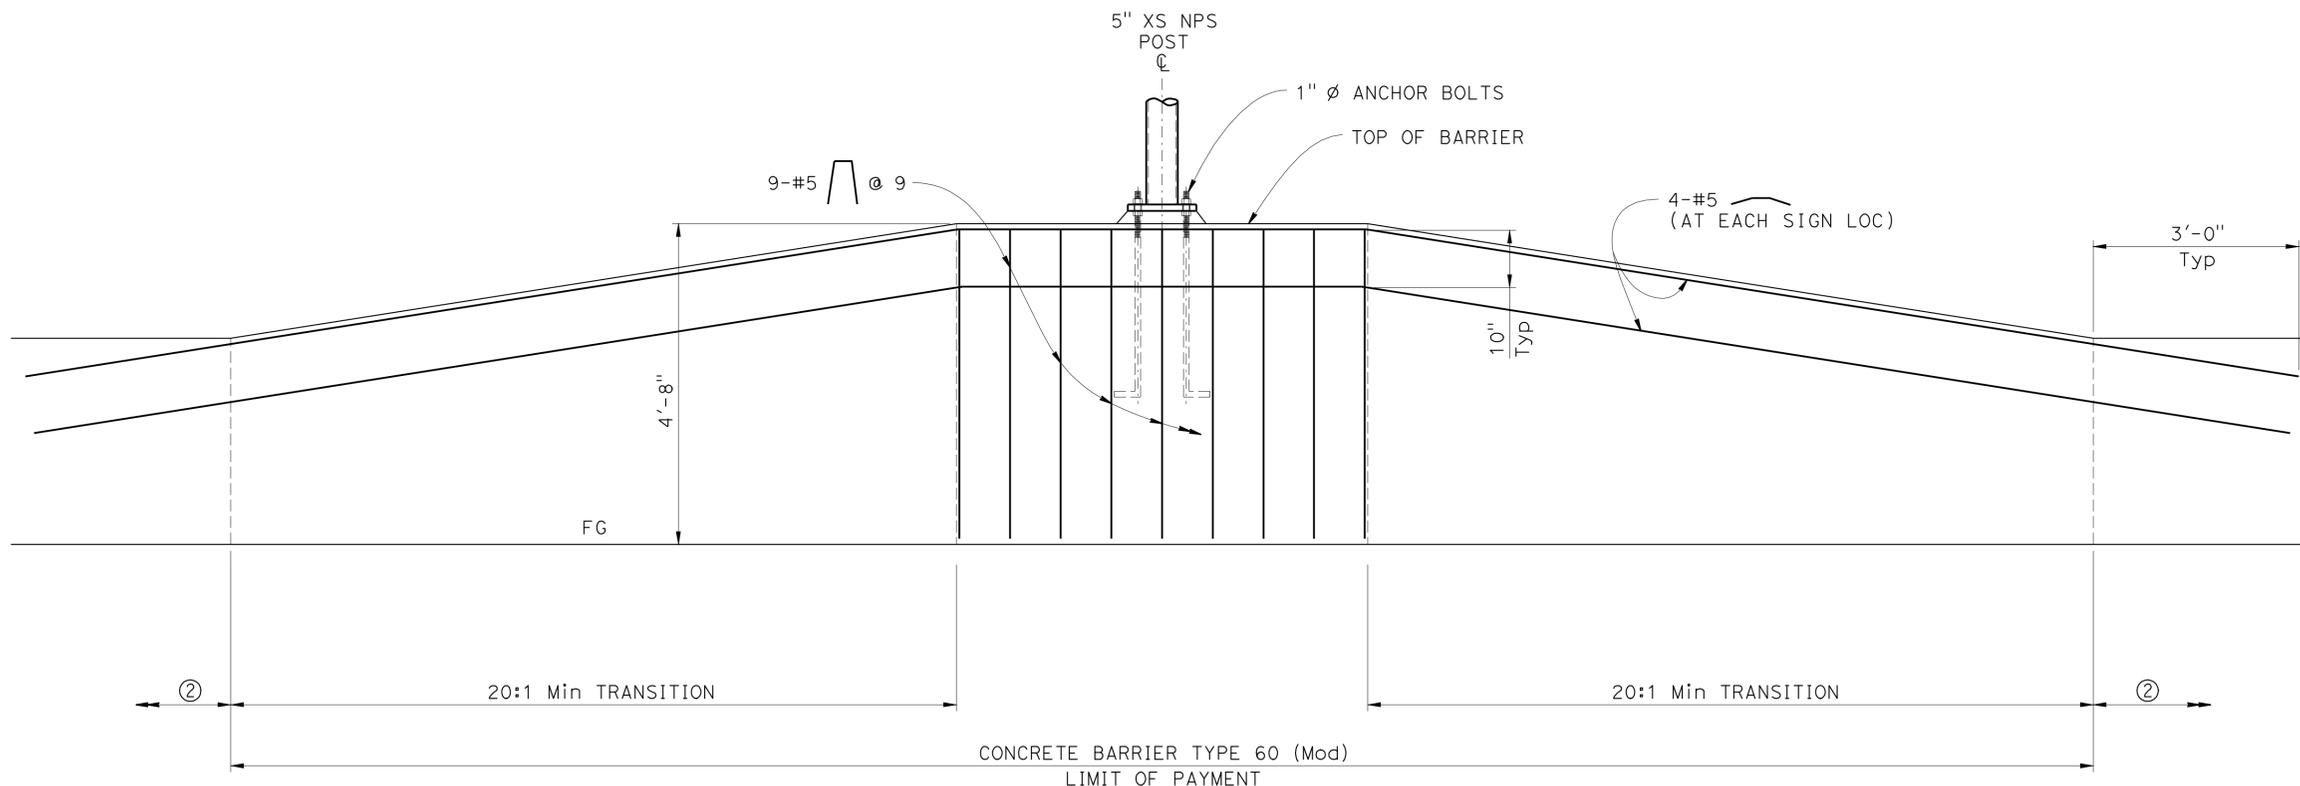

**TYPICAL ELEVATION**

STD BARRIER REINFORCEMENT NOT SHOWN FOR CLARITY

**SIGN TABLE**

SIGN #	TYPE	WIDTH "W"	DEPTH "D"	FACING
304	E8-6	48"	96"	FSBT
401	R93-2	36"	84"	FNBT
402	R93-2	36"	84"	FSBT
501	R86-2	48"	84"	FSBT
502	R86-2	48"	84"	FNBT
503	R93-2	36"	84"	FNBT
701	E8-6	48"	120"	FNBT
702	R86-2	48"	84"	FSBT
703	R86-2	48"	84"	FNBT
802	R93-2	36"	84"	FSBT
1101	R93-2	36"	84"	FNBT
1103	R86-2	48"	84"	FSBT
1203	R93-2	36"	84"	FNBT
1301	R93-2	36"	84"	FNBT
1302	R3-12d	48"	84"	FNBT
1303	R93-2	36"	84"	FSBT
1701	R93-2	36"	84"	FSBT

**NOTES:**

- ① For sign locations, See "ROAD PLANS".
- ② Type 60 Barrier, for details not shown See Standard Plan A76A.
- ③ For General Notes See Standard Plans S1.
- ④ Barrier reinforcement clearance 1" typ.
- ⑤ All structural steel shall be galvanized after fabrication.

NOTE:  
 THE CONTRACTOR SHALL VERIFY ALL CONTROLLING FIELD DIMENSIONS BEFORE ORDERING OR FABRICATING ANY MATERIAL.

**2** ADDED PER ADDENDUM No. 2 DATED MARCH 5, 2012

NO SCALE

BRANCH CHIEF **JEFF WOODY**

DESIGN	BY M LICHA	CHECKED A HOUGH
DETAILS	BY D W JUSTICE Jr	CHECKED M LICHA
QUANTITIES	BY M LICHA	CHECKED A HOUGH

STATE OF CALIFORNIA  
 DEPARTMENT OF TRANSPORTATION

DIVISION OF ENGINEERING SERVICES  
 DESIGN AND TECHNICAL SERVICES  
 SPECIAL DESIGNS BRANCH **A**

BRIDGE NO.	N/A
POST MILE	9.4/13.8

**TYPE 60 CONCRETE BARRIER (MOD)**  
**SIGN POST MOUNTING DETAILS 1**

**SDS-1**

(ENGLISH) SPECIAL DESIGNS BRANCH BORDER SHEET (REV. 7-1-09)

ORIGINAL SCALE IN INCHES FOR REDUCED PLANS 0 1 2 3

UNIT: 3619  
 PROJECT NUMBER & PHASE: 1100020049-1 CONTRACT NO.: 11-2T1801

DISREGARD PRINTS BEARING EARLIER REVISION DATES


REVISION DATES	SHEET	OF
7-28-11 7-28-11 8-8-11 8-25-11		

FILE => spec\_des\_br\_prj\2011sd\11-2T1801\11-2T1801\_sds1.odd


USERNAME => s121614 DATE PLOTTED => 05-MAR-2012 TIME PLOTTED => 09:44

DIST	COUNTY	ROUTE	POST MILES TOTAL PROJECT	SHEET No	TOTAL SHEETS
11	SD	805	9.4/13.8	270B	346


**Maifoud A. Licha** 8-24-11  
 REGISTERED CIVIL ENGINEER DATE  
 11-7-11  
 PLANS APPROVAL DATE  
 No. C62816  
 Exp. 6/30/12  
 CIVIL  
 STATE OF CALIFORNIA

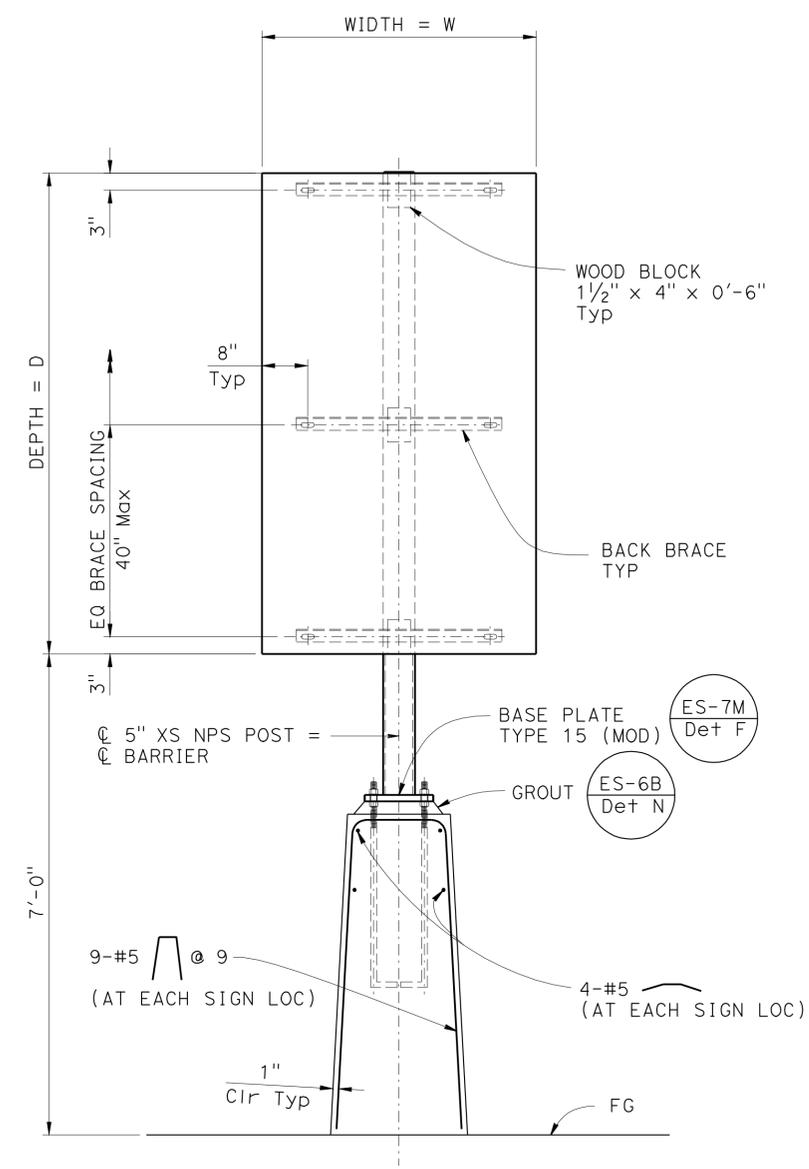


**SECTION A-A**  
 STD BARRIER REINFORCEMENT  
 NOT SHOWN FOR CLARITY SEE  
 NOTE 2 ON SHEET SDS-1

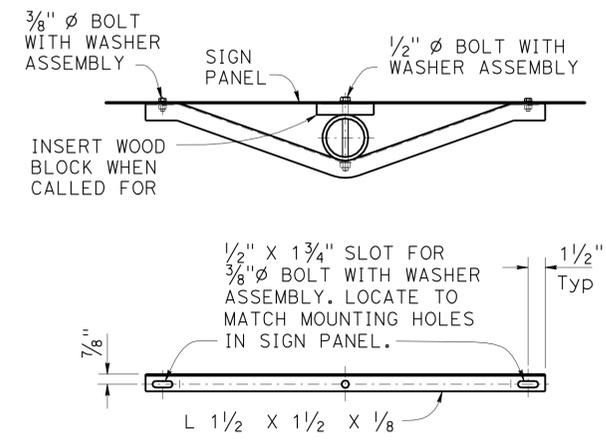

**BACK BRACE DETAILS**

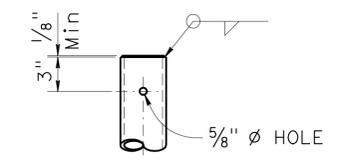

**TOP OF POST DETAIL**

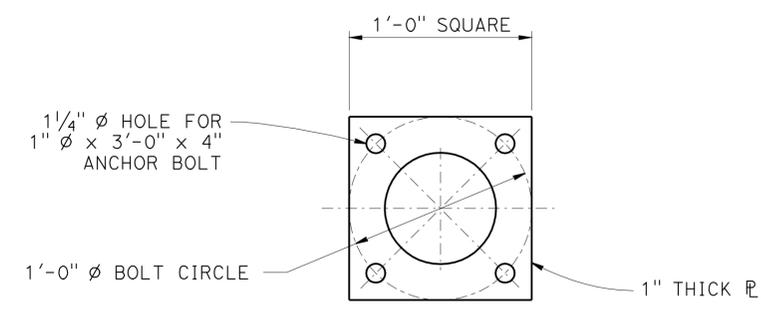

**BASE PLATE**

NOTE:  
 THE CONTRACTOR SHALL VERIFY ALL  
 CONTROLLING FIELD DIMENSIONS  
 BEFORE ORDERING OR FABRICATING  
 ANY MATERIAL.

**2** ADDED PER ADDENDUM No. 2 DATED MARCH 5, 2012

NO SCALE

BRANCH CHIEF <b>JEFF WOODY</b>	DESIGN	BY M LICHA	CHECKED A HOUGH	<b>STATE OF CALIFORNIA</b> DEPARTMENT OF TRANSPORTATION	DIVISION OF ENGINEERING SERVICES DESIGN AND TECHNICAL SERVICES <b>SPECIAL DESIGNS BRANCH</b>	BRIDGE NO.	N/A	<b>TYPE 60 CONCRETE BARRIER (MOD)</b> <b>SIGN POST MOUNTING DETAILS 2</b>	<b>SDS-2</b>
	DETAILS	BY D W JUSTICE Jr	CHECKED M LICHA			POST MILE	9.4/13.8		
	QUANTITIES	BY M LICHA	CHECKED A HOUGH						

(ENGLISH) SPECIAL DESIGNS BRANCH BORDER SHEET (REV. 7-1-09)	ORIGINAL SCALE IN INCHES FOR REDUCED PLANS	0	1	2	3	UNIT: 3619	PROJECT NUMBER & PHASE: 1100020049-1	CONTRACT NO.: 11-2T1801	DISREGARD PRINTS BEARING EARLIER REVISION DATES	REVISION DATES	SHEET	OF	
										7-12-11	7-18-11	7-28-11	8-8-11

USERNAME => s121614 DATE PLOTTED => 05-MAR-2012 TIME PLOTTED => 09:44