

INDEX OF PLANS



SHEET NO.	DESCRIPTION
1	TITLE AND LOCATION MAP
2	TYPICAL CROSS SECTIONS
3-4	LAYOUT
5-8	CONSTRUCTION DETAILS
9	CONSTRUCTION AREA SIGNS
10-11	PAVEMENT DELINEATION DETAILS AND QUANTITIES
12-13	SUMMARY OF QUANTITIES
14	REVISED STANDARD PLANS

THE STANDARD PLANS LIST APPLICABLE TO THIS CONTRACT IS INCLUDED IN THE NOTICE TO BIDDERS AND SPECIAL PROVISIONS BOOK.

STATE OF CALIFORNIA
DEPARTMENT OF TRANSPORTATION

PROJECT PLANS FOR CONSTRUCTION ON
STATE HIGHWAY
IN IMPERIAL COUNTY
ABOUT 15 MILES WEST OF WINTERHAVEN FROM 0.3
MILE WEST OF SAND HILLS OVERCROSSING TO 0.1
MILE EAST OF SAND HILLS OVERCROSSING

TO BE SUPPLEMENTED BY STANDARD PLANS DATED 2010

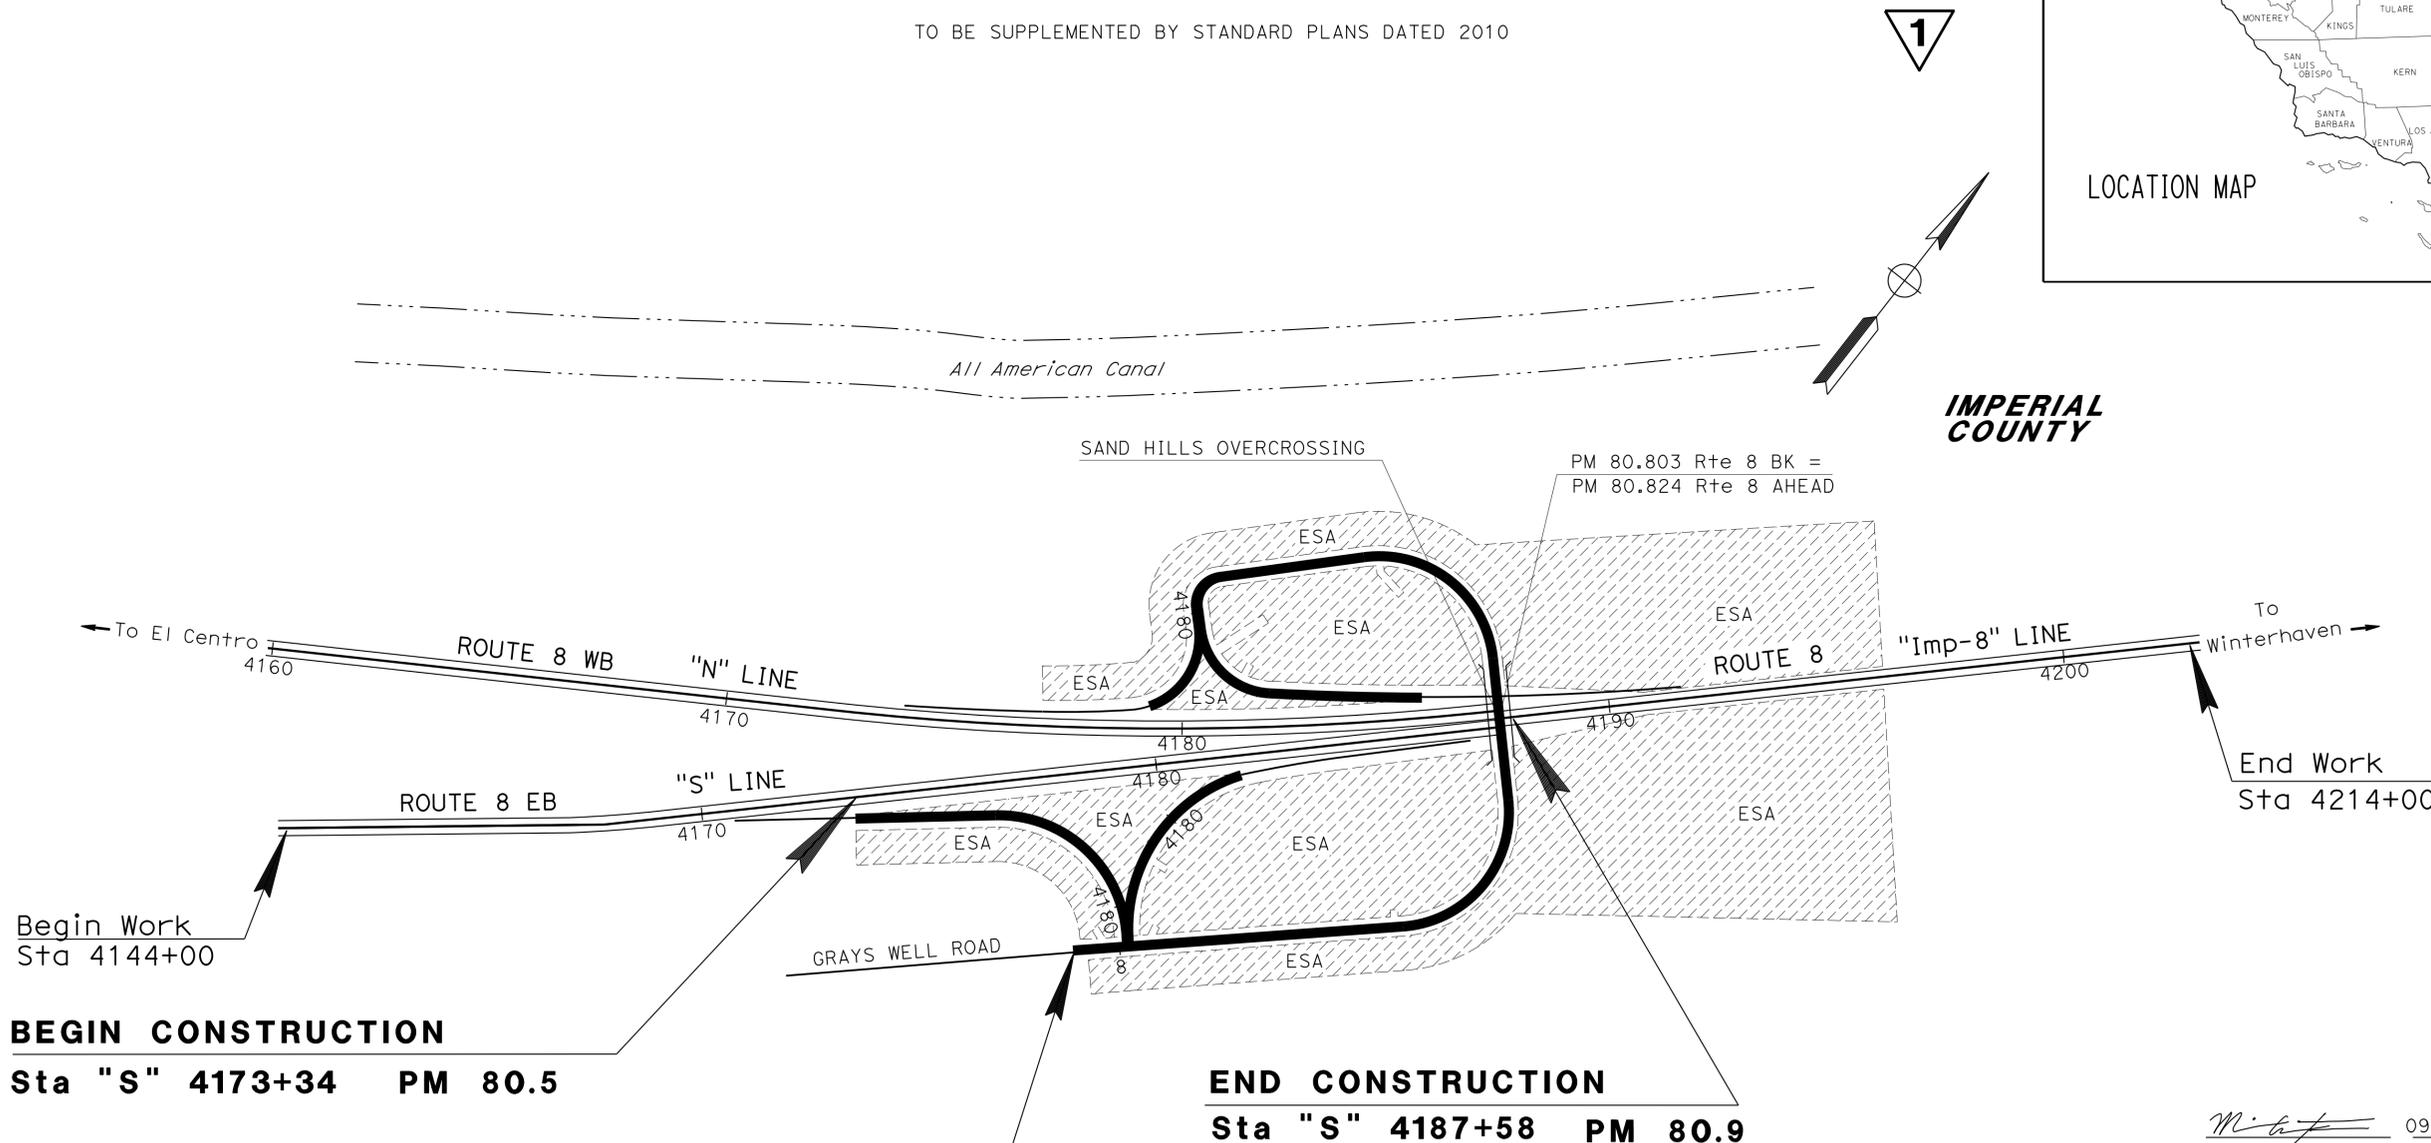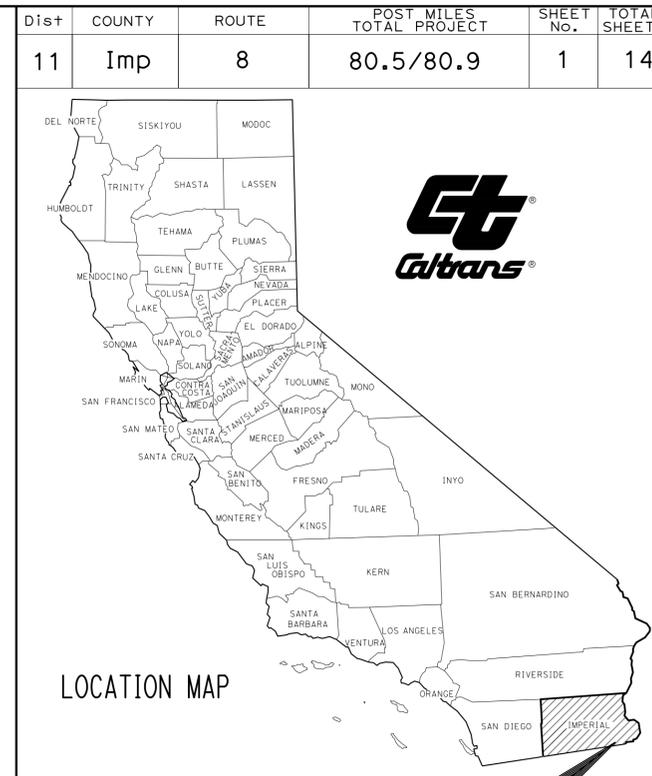

BEGIN CONSTRUCTION

Sta "S" 4173+34 PM 80.5

END CONSTRUCTION


Sta "S" 4187+58 PM 80.9

Limit of Work (Grays Well Road)
Sta "SHO" 7+00

1 REVISED PER ADDENDUM No. 1 DATED JANUARY 29, 2013

NO SCALE

 09-10-12
 PROJECT ENGINEER DATE
 REGISTERED CIVIL ENGINEER
 November 5, 2012
 PLANS APPROVAL DATE
THE STATE OF CALIFORNIA OR ITS OFFICERS OR AGENTS SHALL NOT BE RESPONSIBLE FOR THE ACCURACY OR COMPLETENESS OF SCANNED COPIES OF THIS PLAN SHEET.

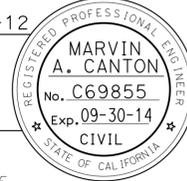


CONTRACT No.	11-410704
PROJECT ID	1112000113

PROJECT MANAGER
KAZIM MAMDANI
DESIGN ENGINEER
MARVIN CANTON


TO ACCOMPANY PLANS DATED 11-05-12




2010 REVISED STANDARD PLAN RSP A24E

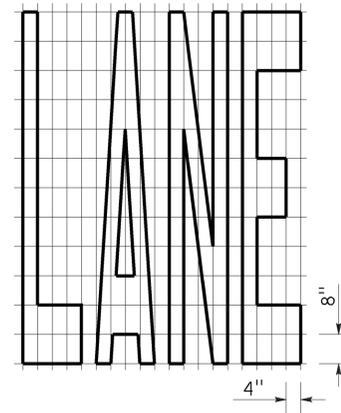


A=24 ft²

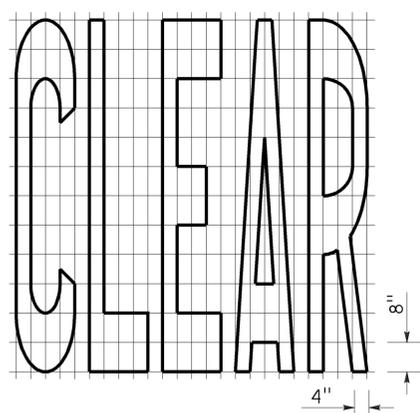


A=27 ft²

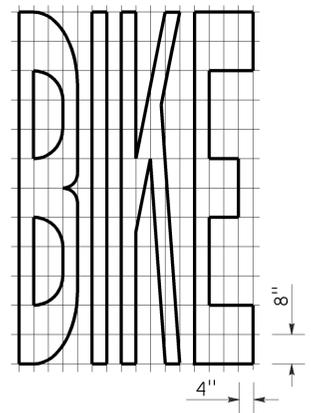


A=21 ft²

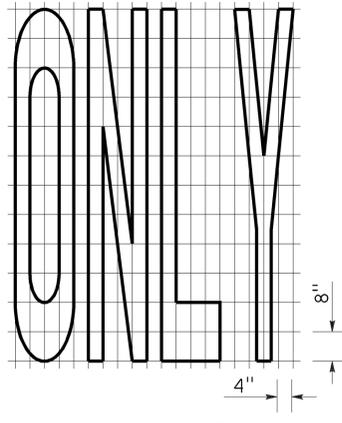


A=22 ft²

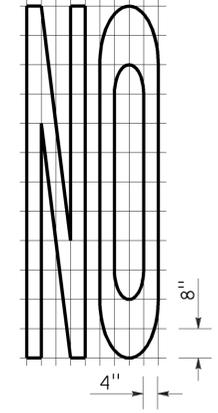


A=14 ft²

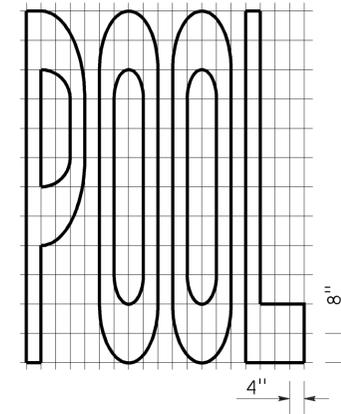


A=23 ft²

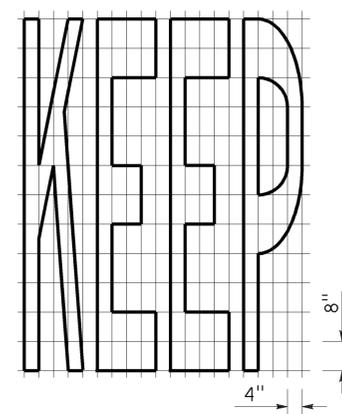


A=24 ft²

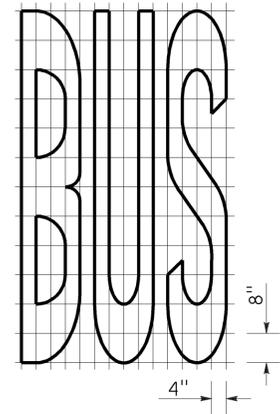

A=20 ft²

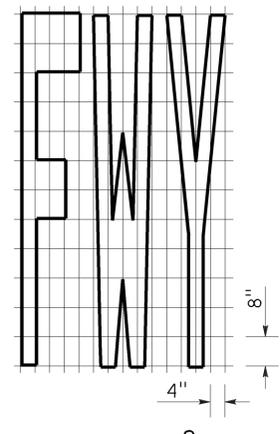

A=16 ft²


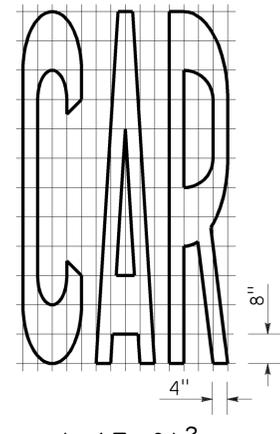


A=17 ft²

WORD MARKINGS			
ITEM	ft ²	ITEM	ft ²
LANE	24	NO	14
POOL	23	BIKE	21
CAR	17	BUS	20
CLEAR	27	ONLY	22
KEEP	24	FWY	16

NOTES:


- If a message consists of more than one word, it should read "UP", i.e., the first word should be nearest the driver.
- The space between words should be at least four times the height of the characters for low speed roads, but not more than ten times the height of the characters. The space may be reduced appropriately where there is limited space because of local conditions.
- Minor variations in dimensions may be accepted by the Engineer.
- Portions of a letter, number or symbol may be separated by connecting segments not to exceed 2" in width.
- The words "NO PARKING" pavement marking is to be used for parking facilities. For typical locations of markings, see Standard Plans A90A and A90B.
- The words "NO PARKING", shall be painted in white letters no less than 1'-0" high on a contrasting background and located so that it is visible to traffic enforcement officials.

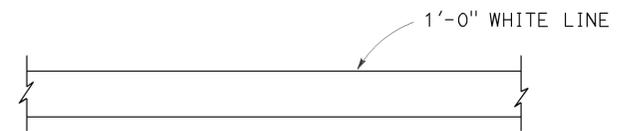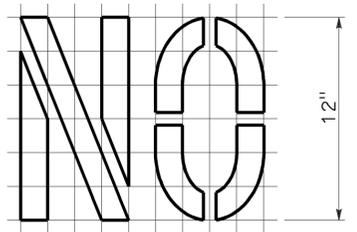

LIMIT LINE (STOP LINE)



YIELD LINE

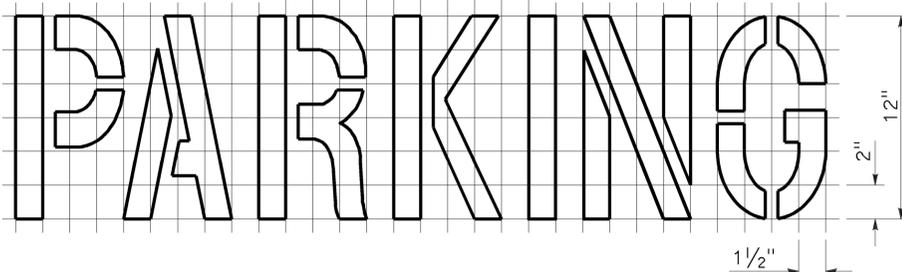

A=2 ft²
See Notes 6 and 7

STATE OF CALIFORNIA
 DEPARTMENT OF TRANSPORTATION
PAVEMENT MARKINGS
WORDS, LIMIT AND YIELD LINES
 NO SCALE

1 ADDED PER ADDENDUM No. 1 DATED JANUARY 29, 2013