
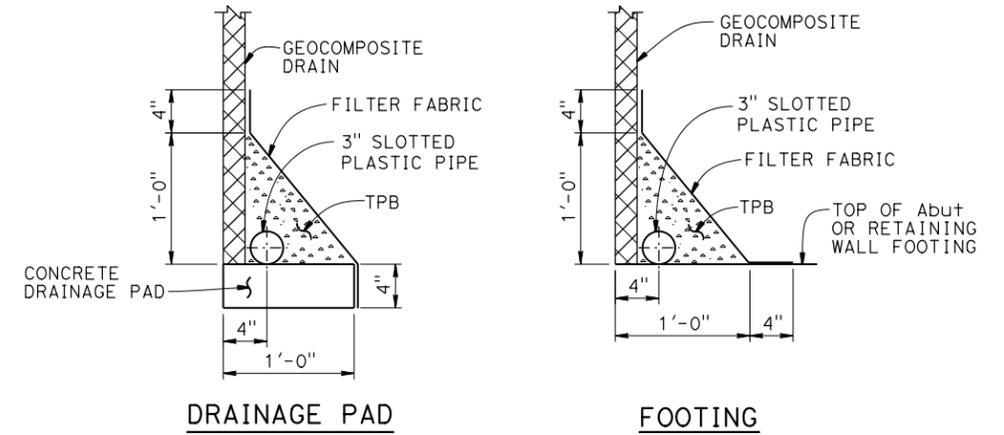
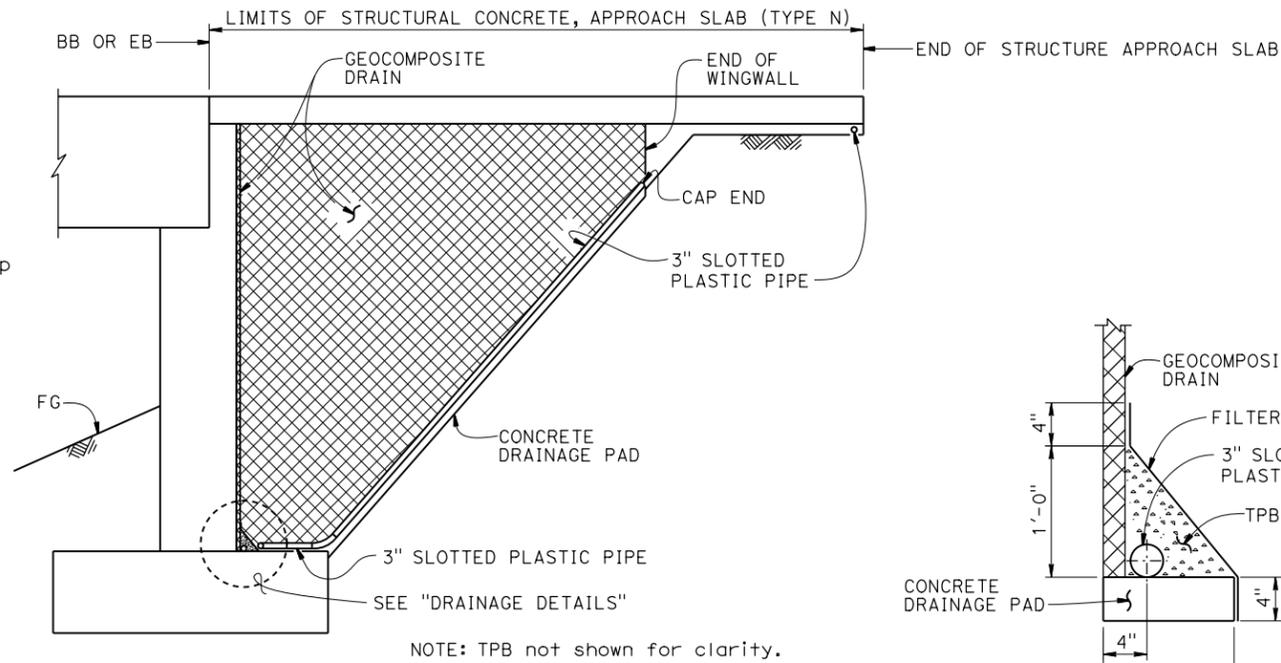


DIST	COUNTY	ROUTE	POST MILES TOTAL PROJECT	SHEET No.	TOTAL SHEETS
X	X	X	X	X	X




REGISTERED CIVIL ENGINEER	DATE	X
PLANS APPROVAL DATE		

REGISTERED PROFESSIONAL ENGINEER	X
No.	X
Exp.	X
CIVIL	
STATE OF CALIFORNIA	

The State of California or its officers or agents shall not be responsible for the accuracy or completeness of electronic copies of this plan sheet.

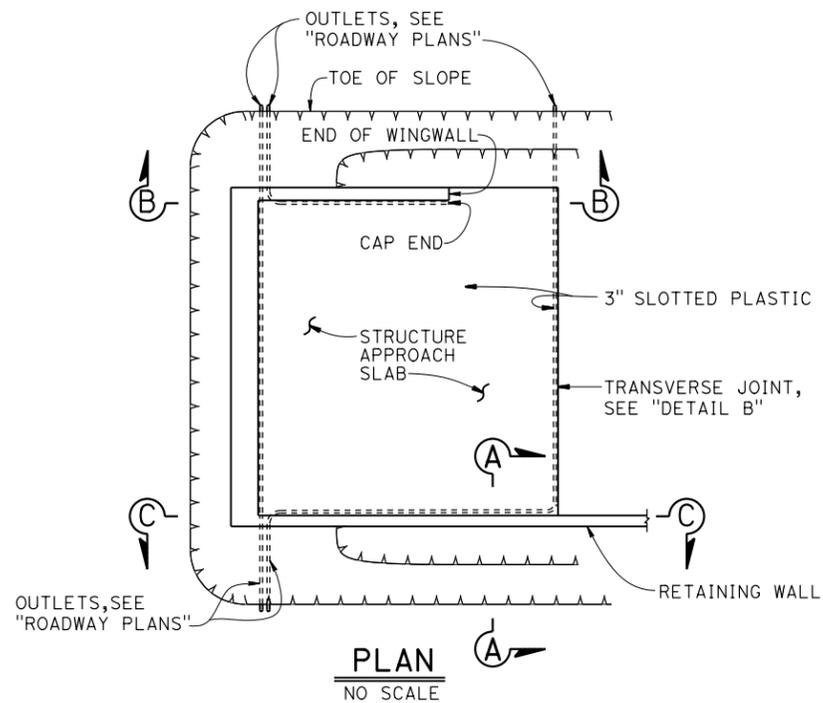

DRAINAGE DETAILS
1/2" = 1'-0"

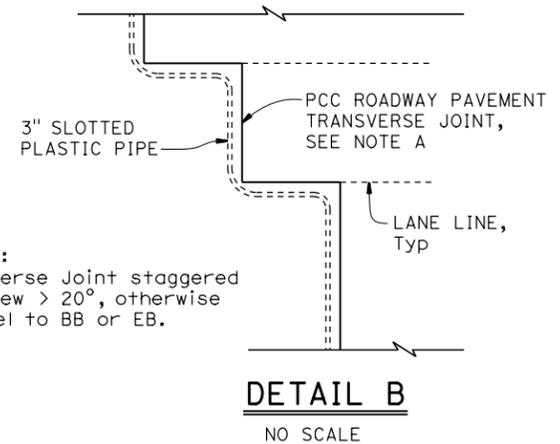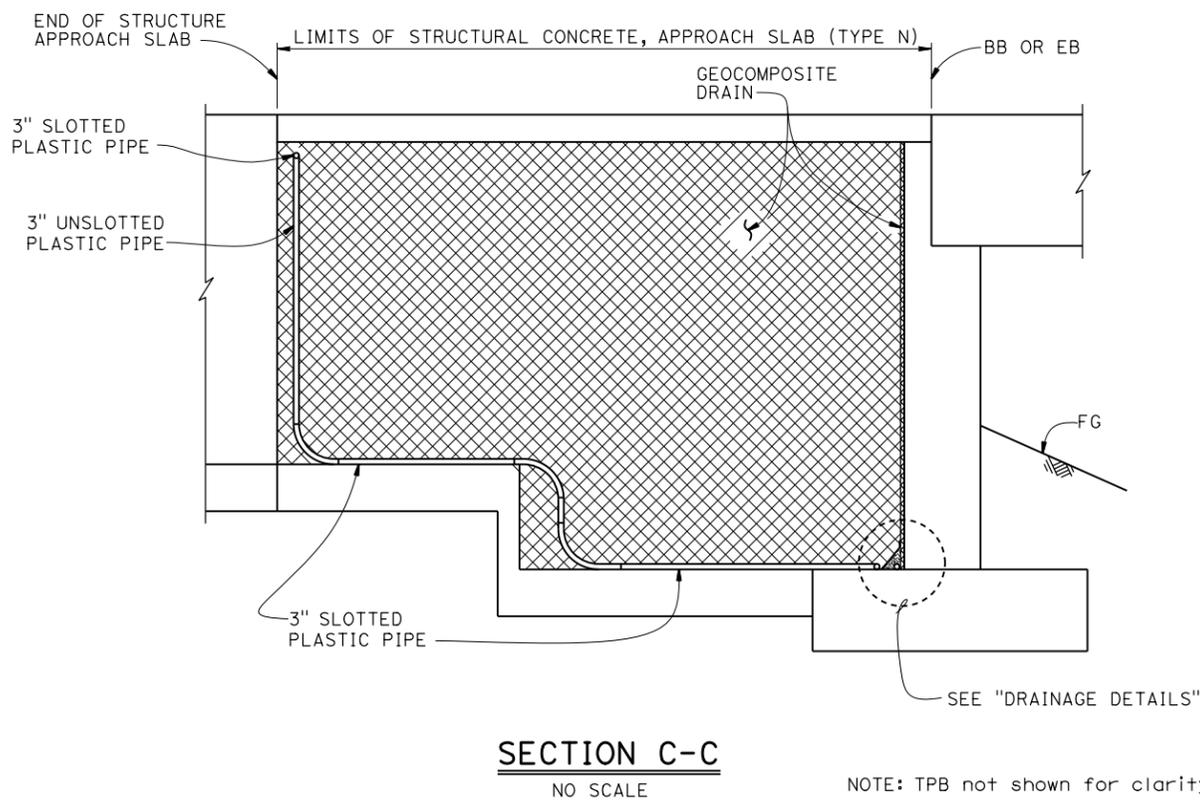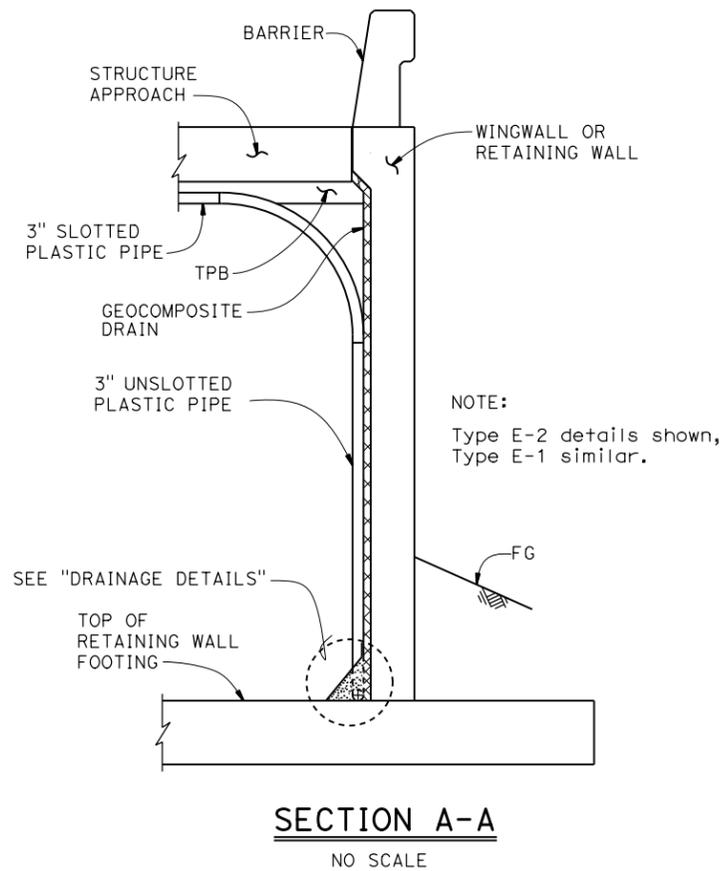

- NOTES:
- For structural approach and other details not shown, see other plan sheets.
 - All bends in plastic pipe must have 3'-0" minimum radius. Plastic pipe used for bends is not required to be slotted.

STANDARD DRAWING	
FILE NO. xs3-110	APPROVAL DATE <u>January 2015</u>

STATE OF CALIFORNIA DEPARTMENT OF TRANSPORTATION		DIVISION OF ENGINEERING SERVICES	
BRIDGE NO.	X	POST MILE	X

STRUCTURE APPROACH DRAINAGE DETAILS	
BRIDGE NO.	X
POST MILE	X