


**STATE ROUTE 4  
WAGON TRAIL REALIGNMENT  
ALTERNATIVE ALIGNMENTS**

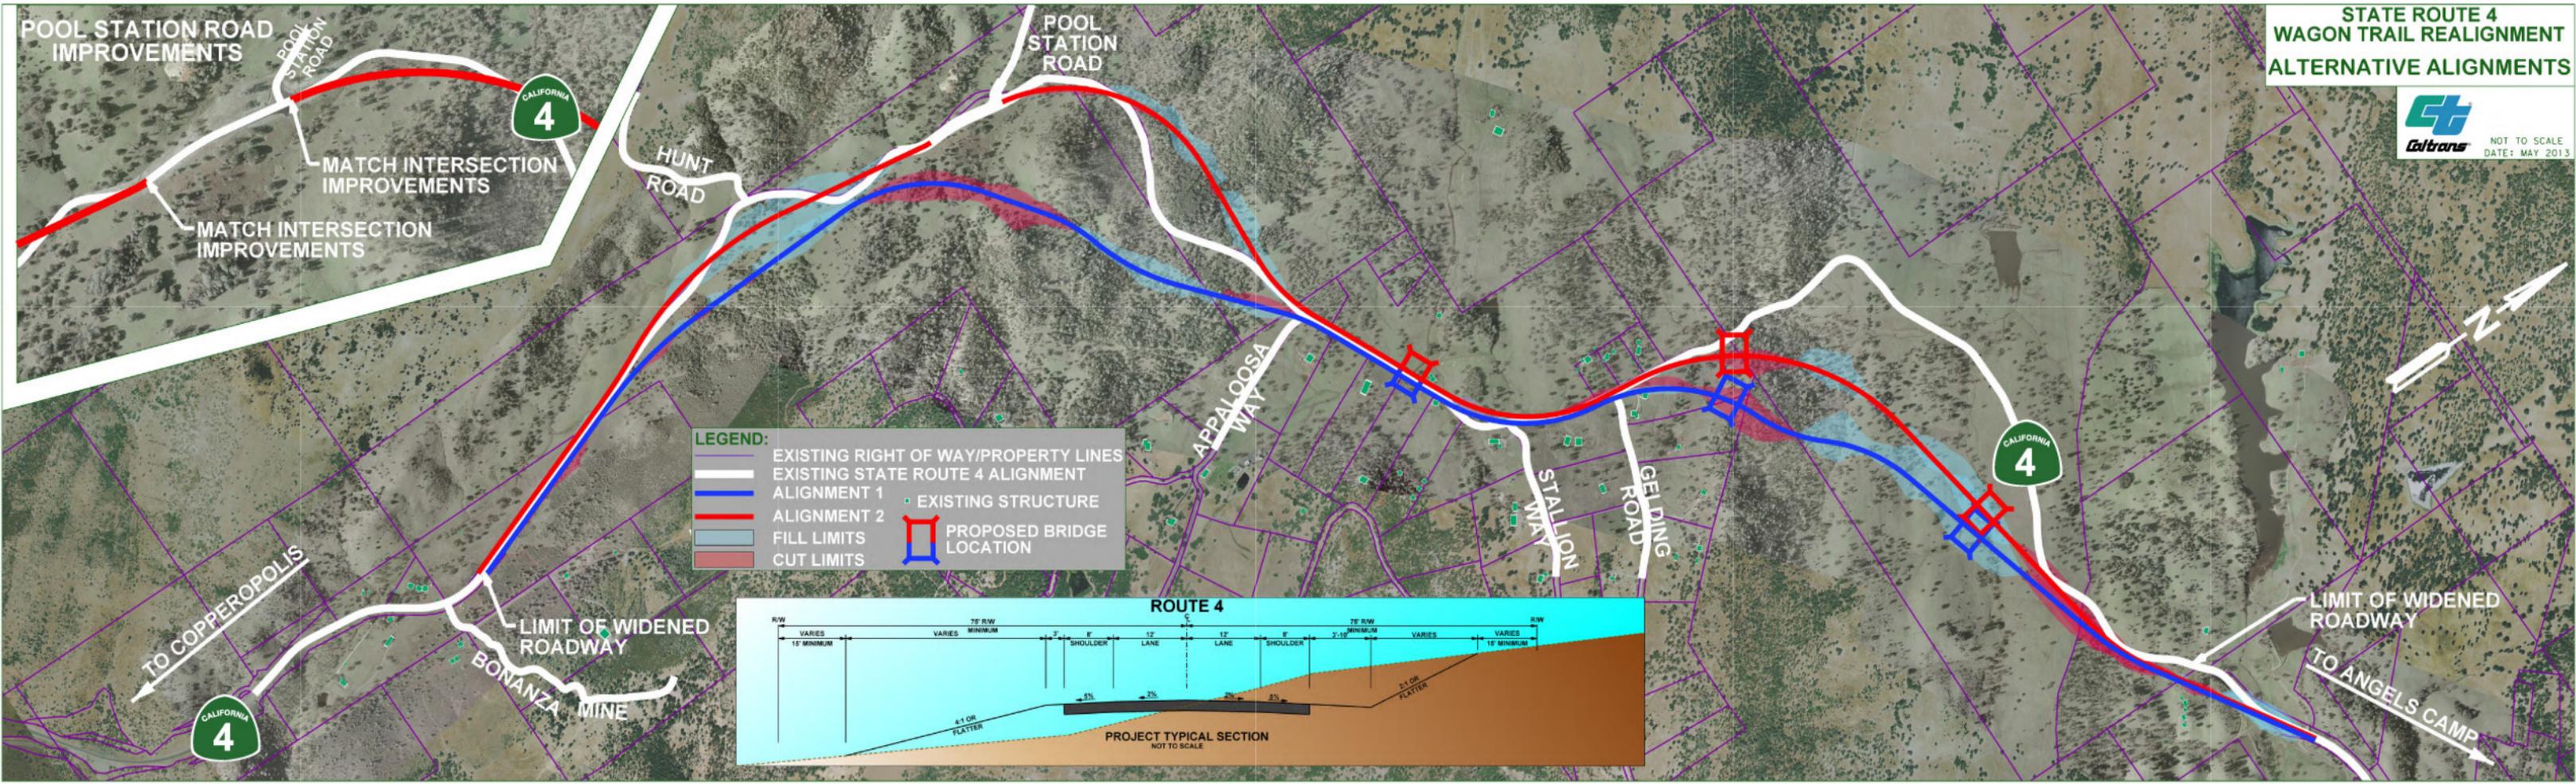

**LEGEND:**

- EXISTING RIGHT OF WAY/PROPERTY LINES
- EXISTING STATE ROUTE 4 ALIGNMENT
- ALIGNMENT 1
- ALIGNMENT 2
- FILL LIMITS
- CUT LIMITS
- EXISTING STRUCTURE
- PROPOSED BRIDGE LOCATION

